




P 237 km 17.08298

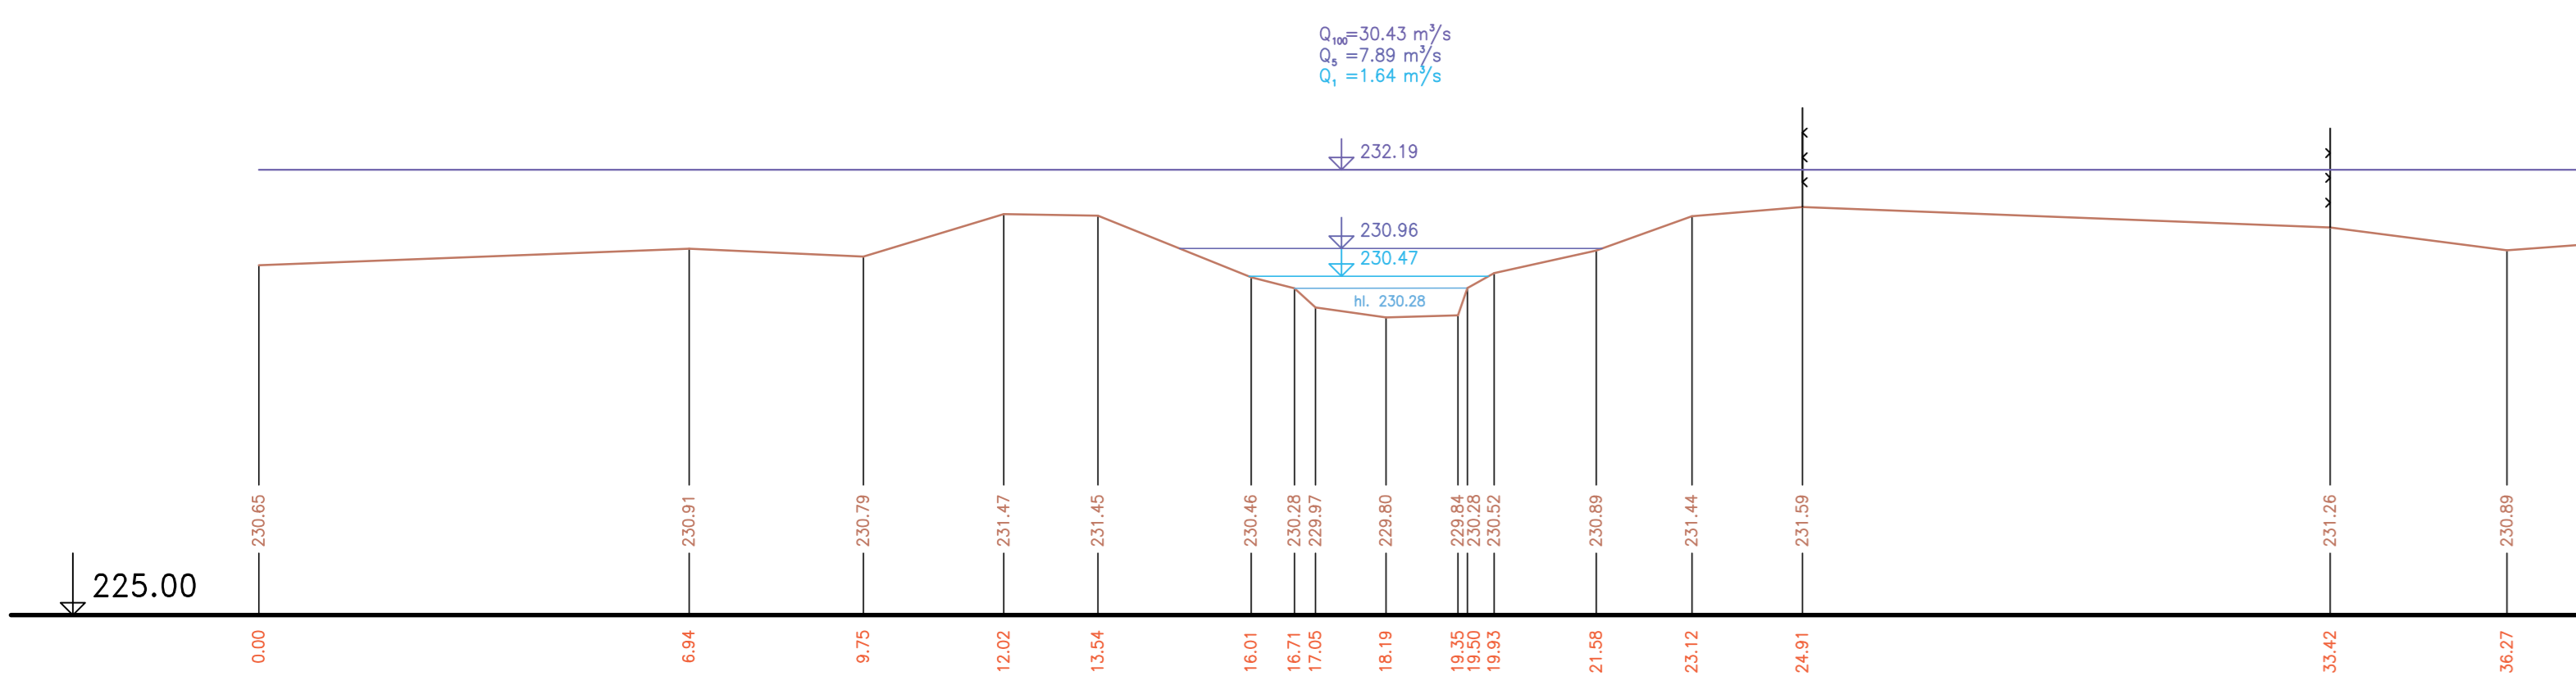


P 250 km 17.95082

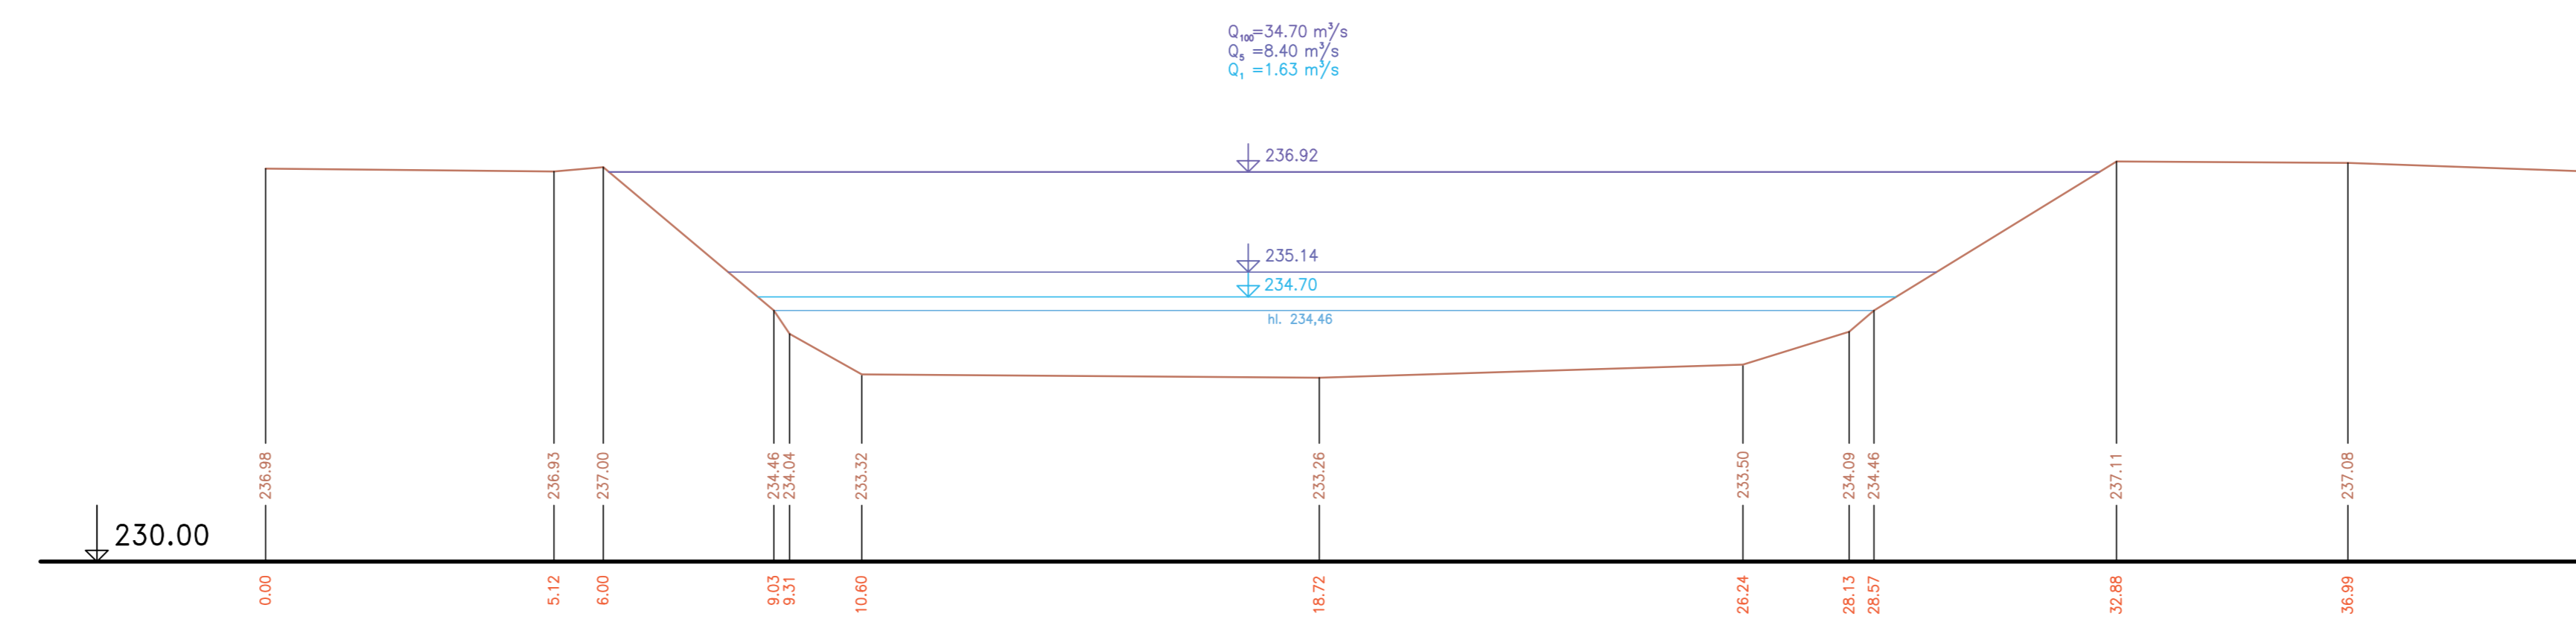


P 255 km 18.22882

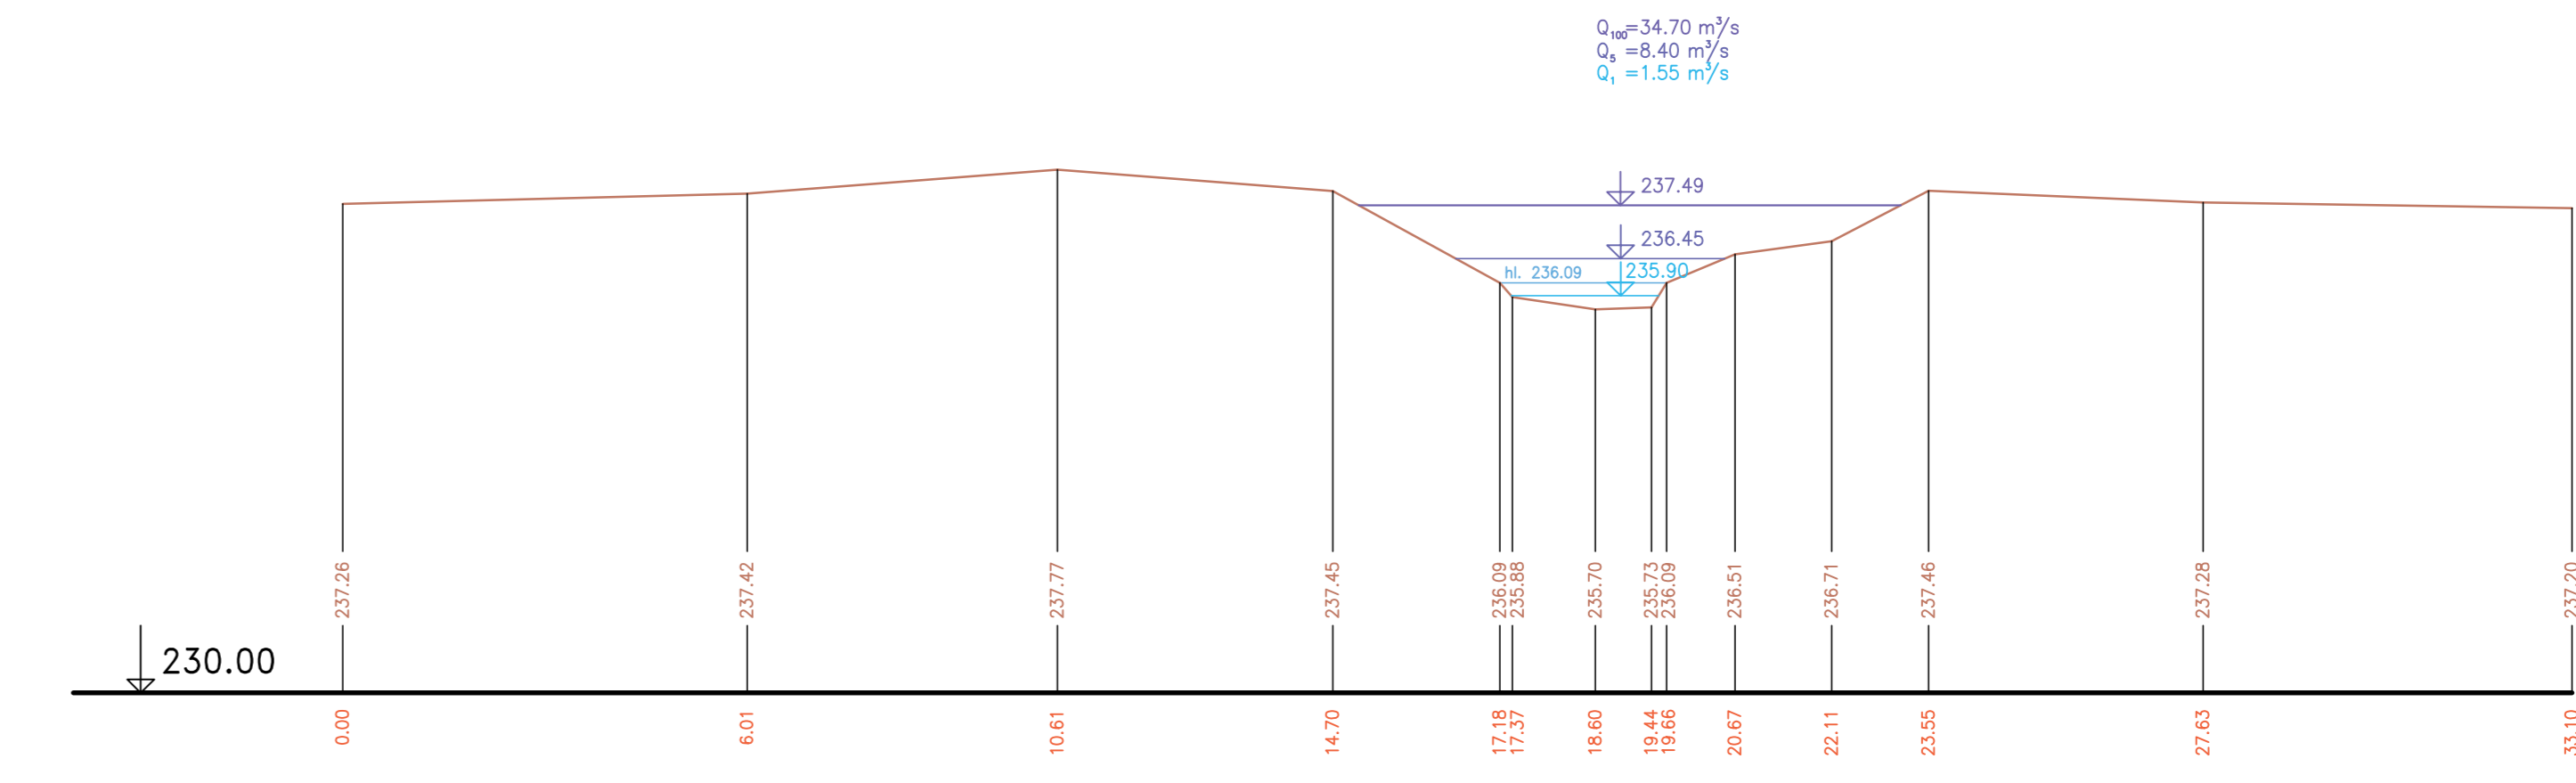


P 247 km 17.71241

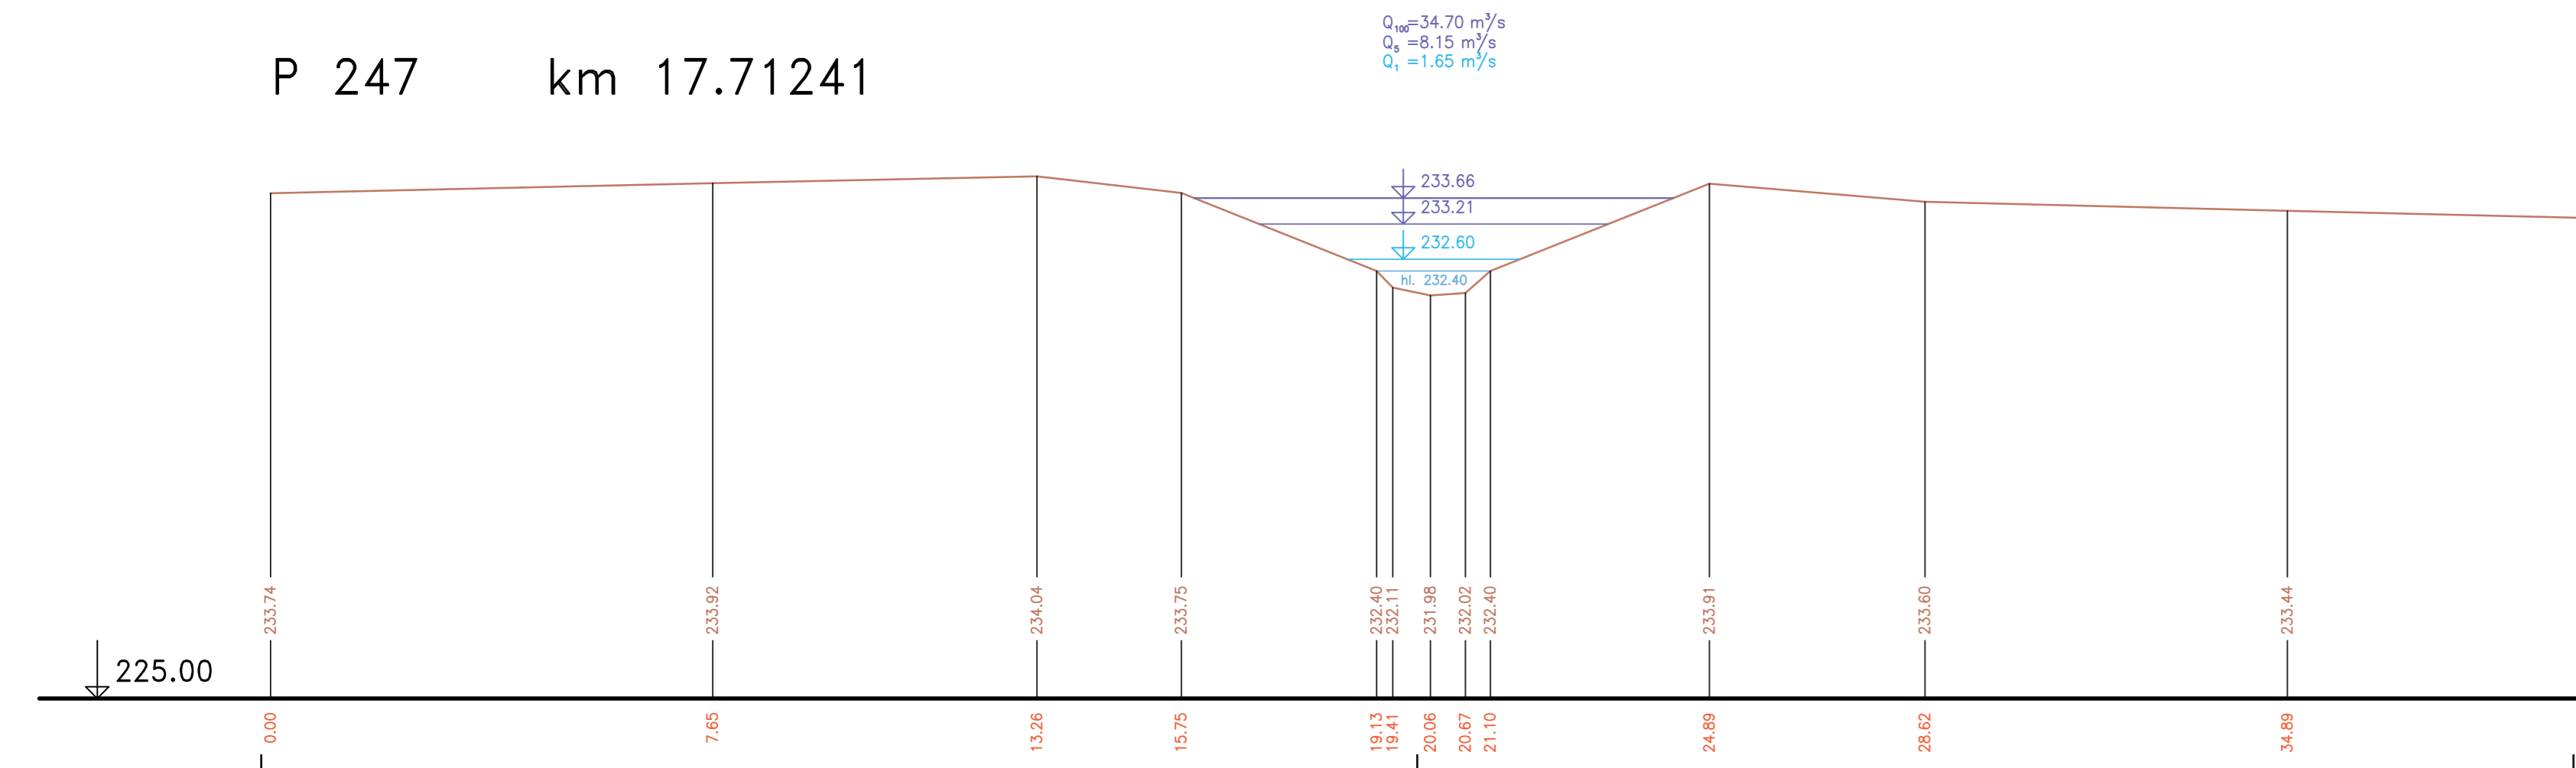

P 251 km 18.02542

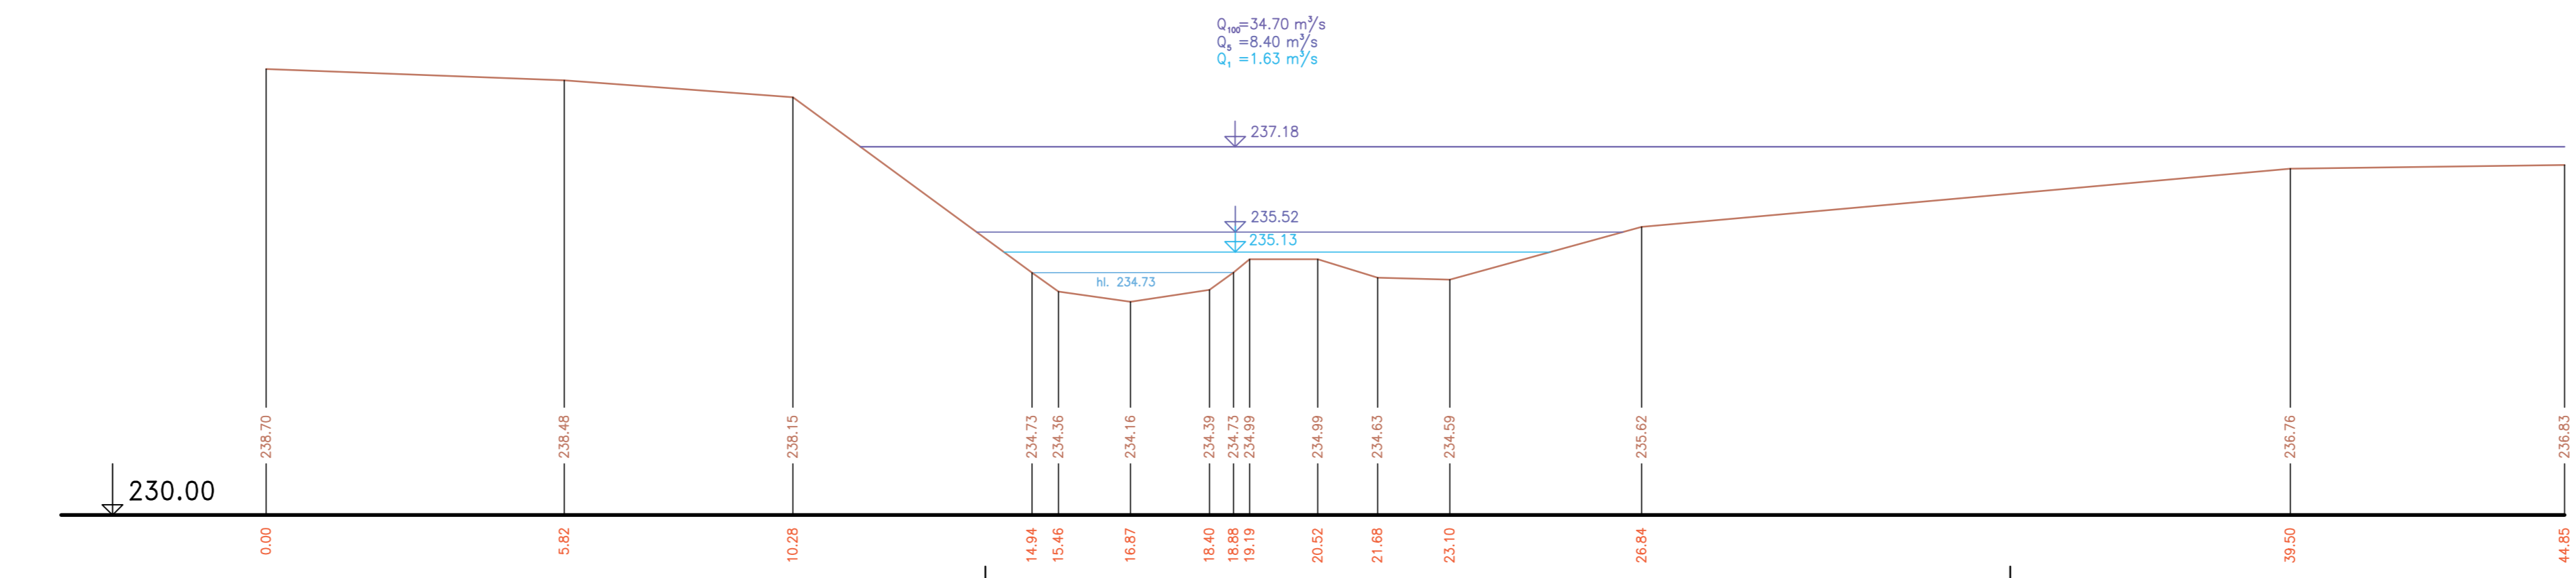


P 258 km 18.40756

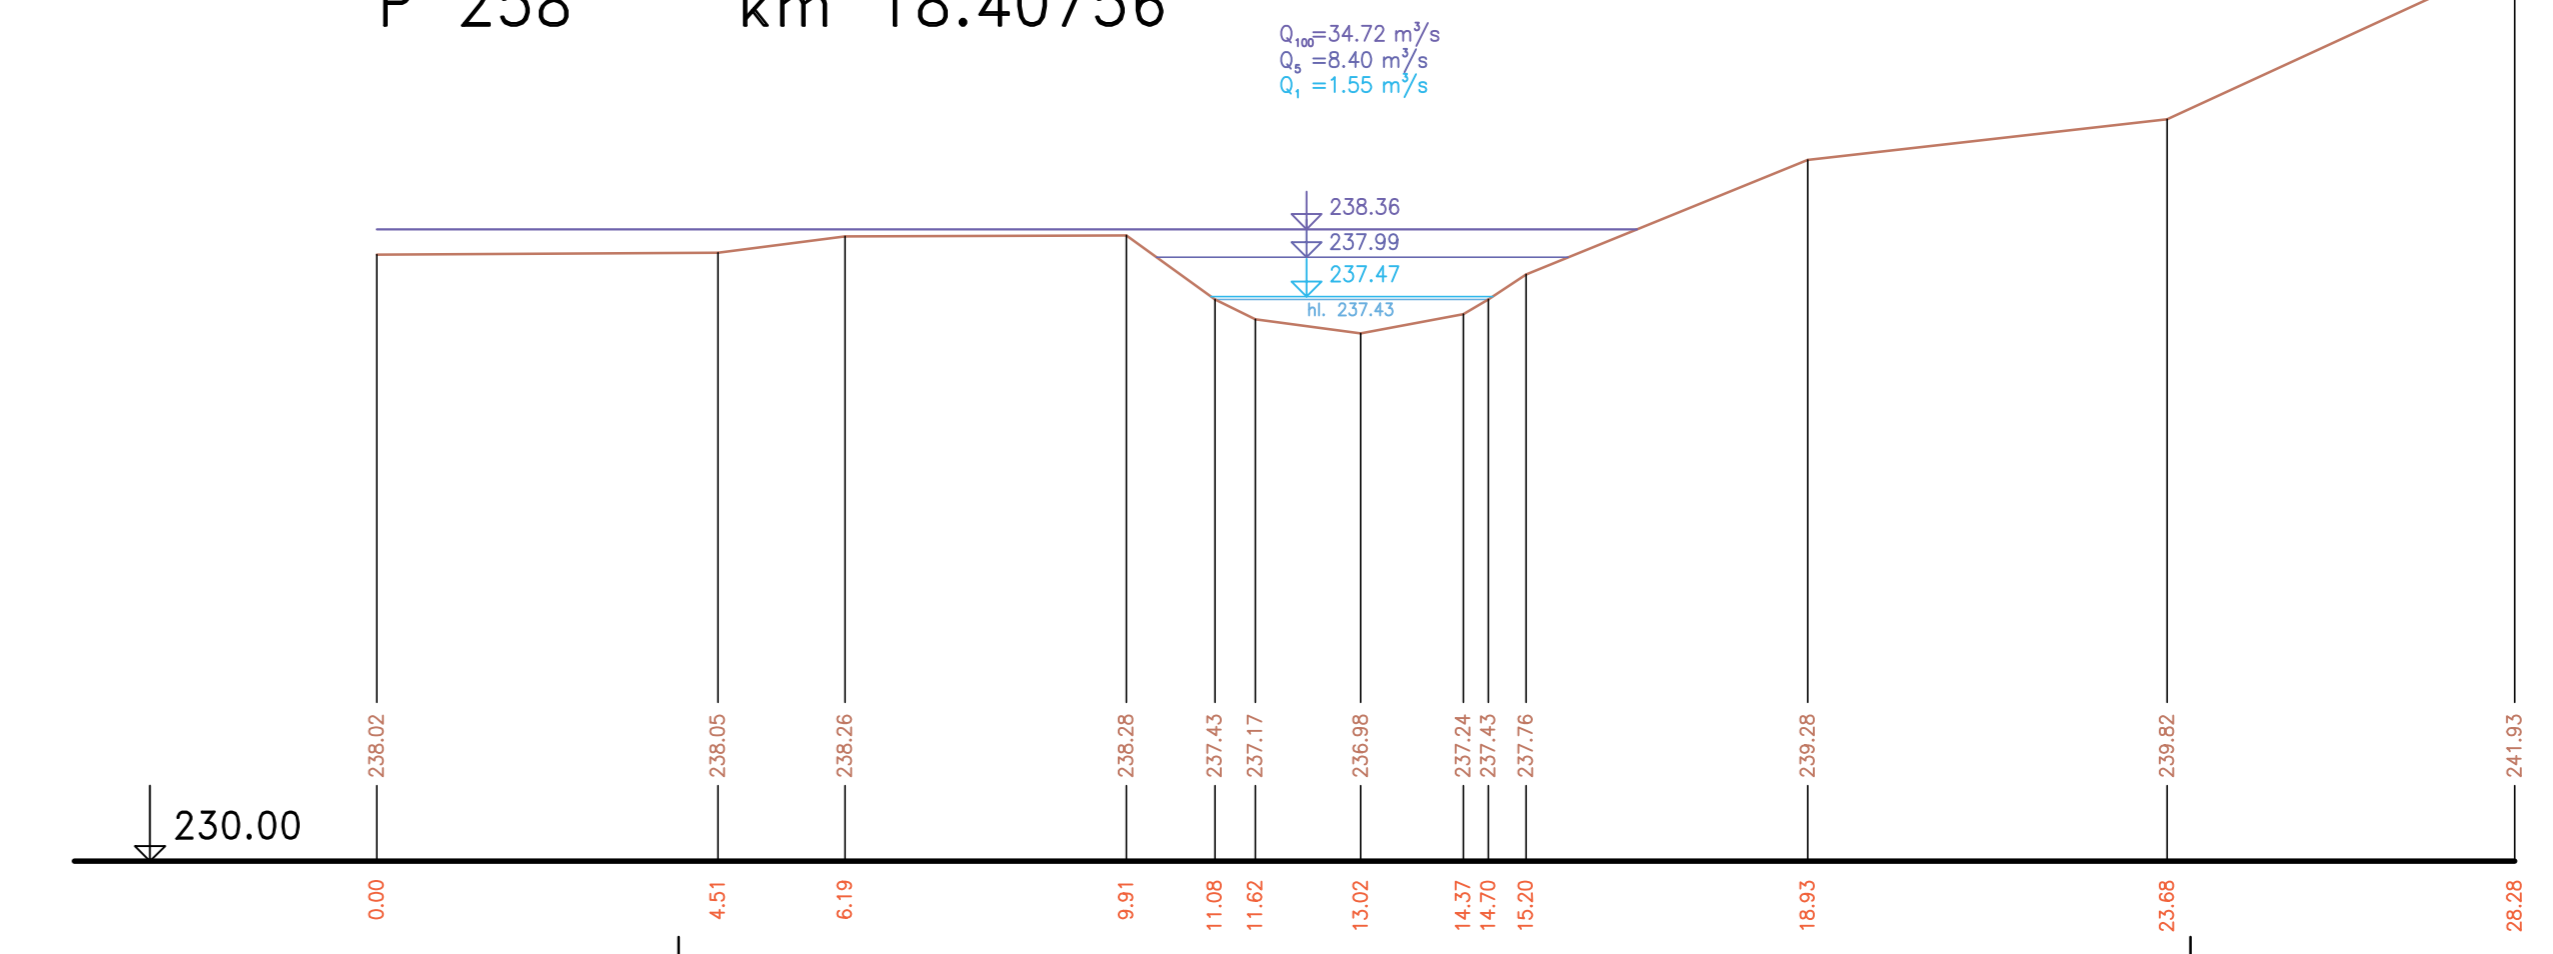

Řezy č. 237, 247, 250, 251, 255, 258
 Výškový systém Balt p. v.

ZMĚNA 01 - 09.2004

Název akce :	General Rokytka - I. etapa	
Název přílohy :	Charakteristické příčné řezy - část 1	
Mřítko :	1:100/100	Číslo přílohy :
		6.1