



PŘÍČNÉ PROFILY  
ŘÍČANSKÝ POTOK  
MĚŘ.: 1:100/1:100  
71. ČÁST


P287 km 18.90612

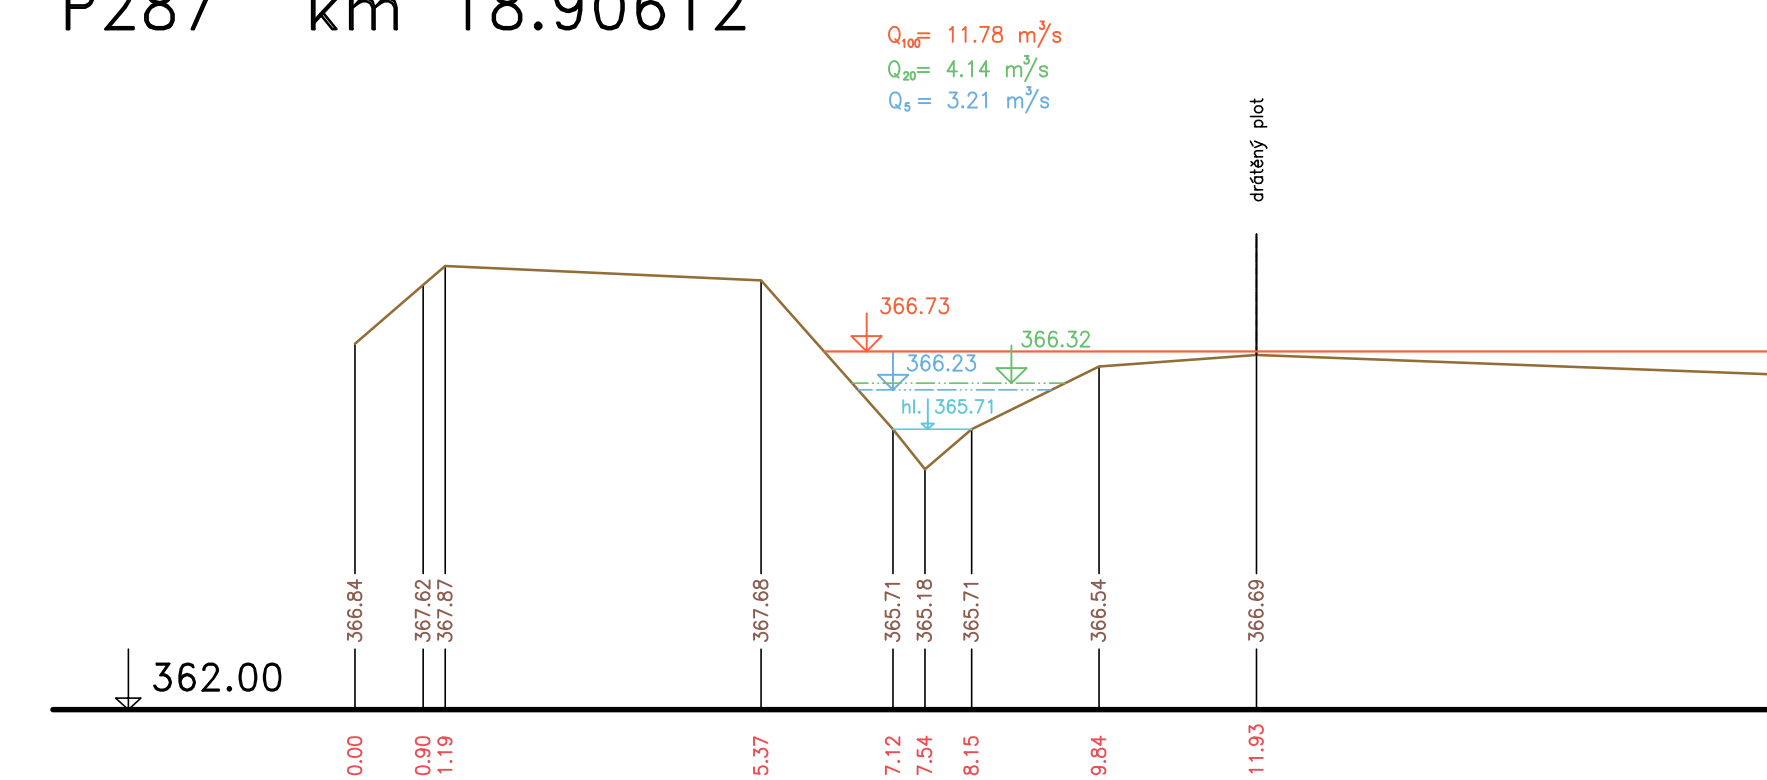


P289 km 19.03713

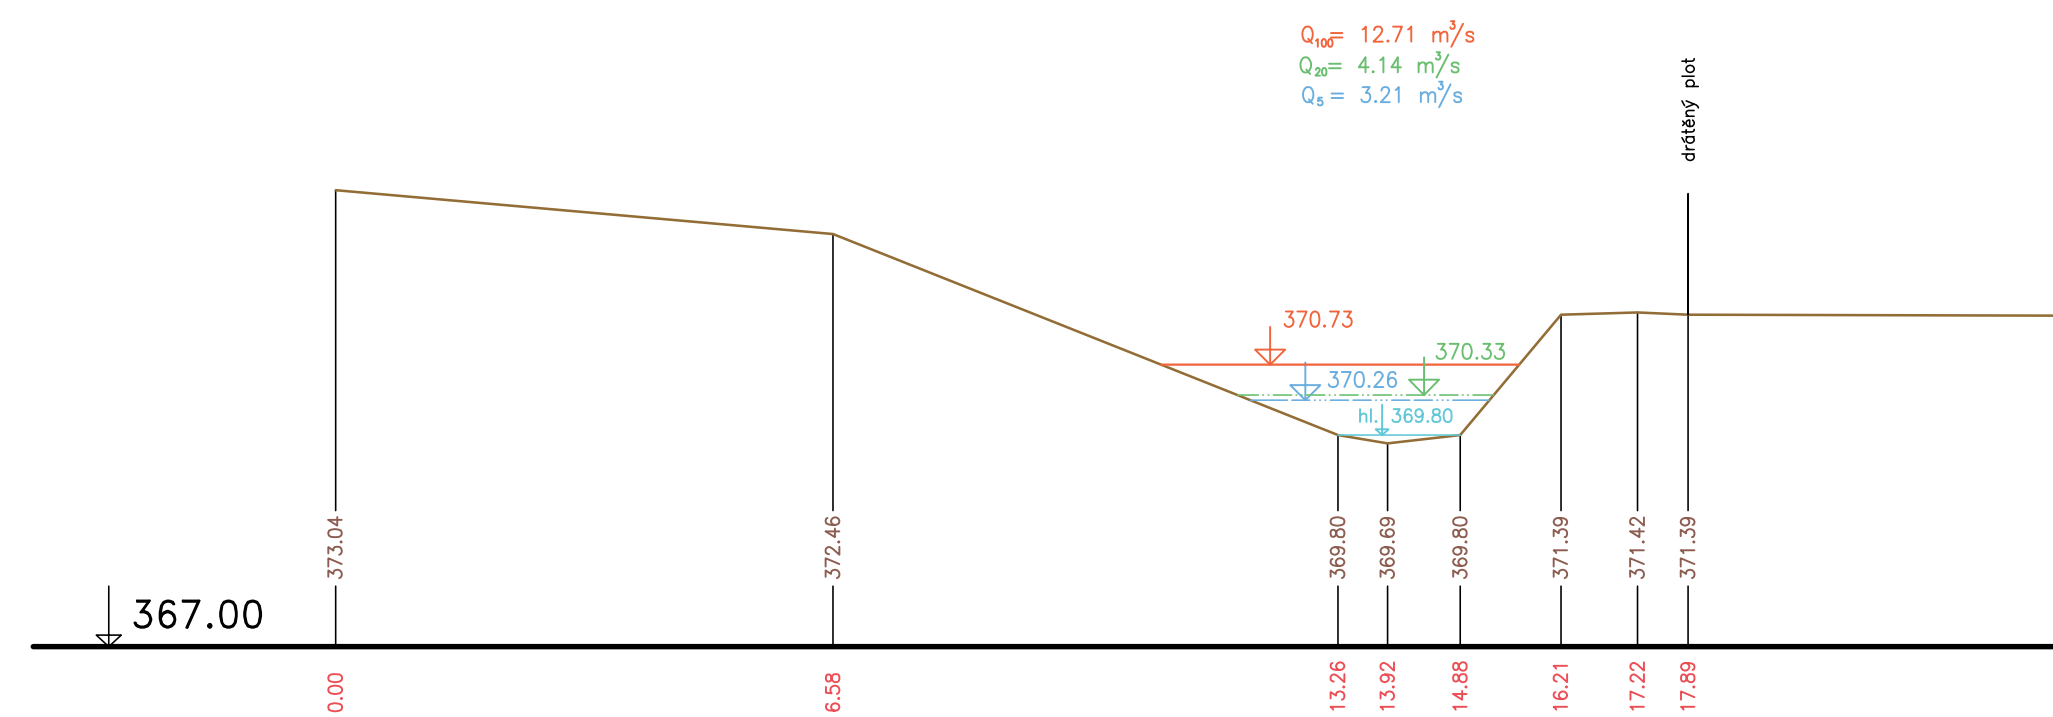


P291 km 19.19820

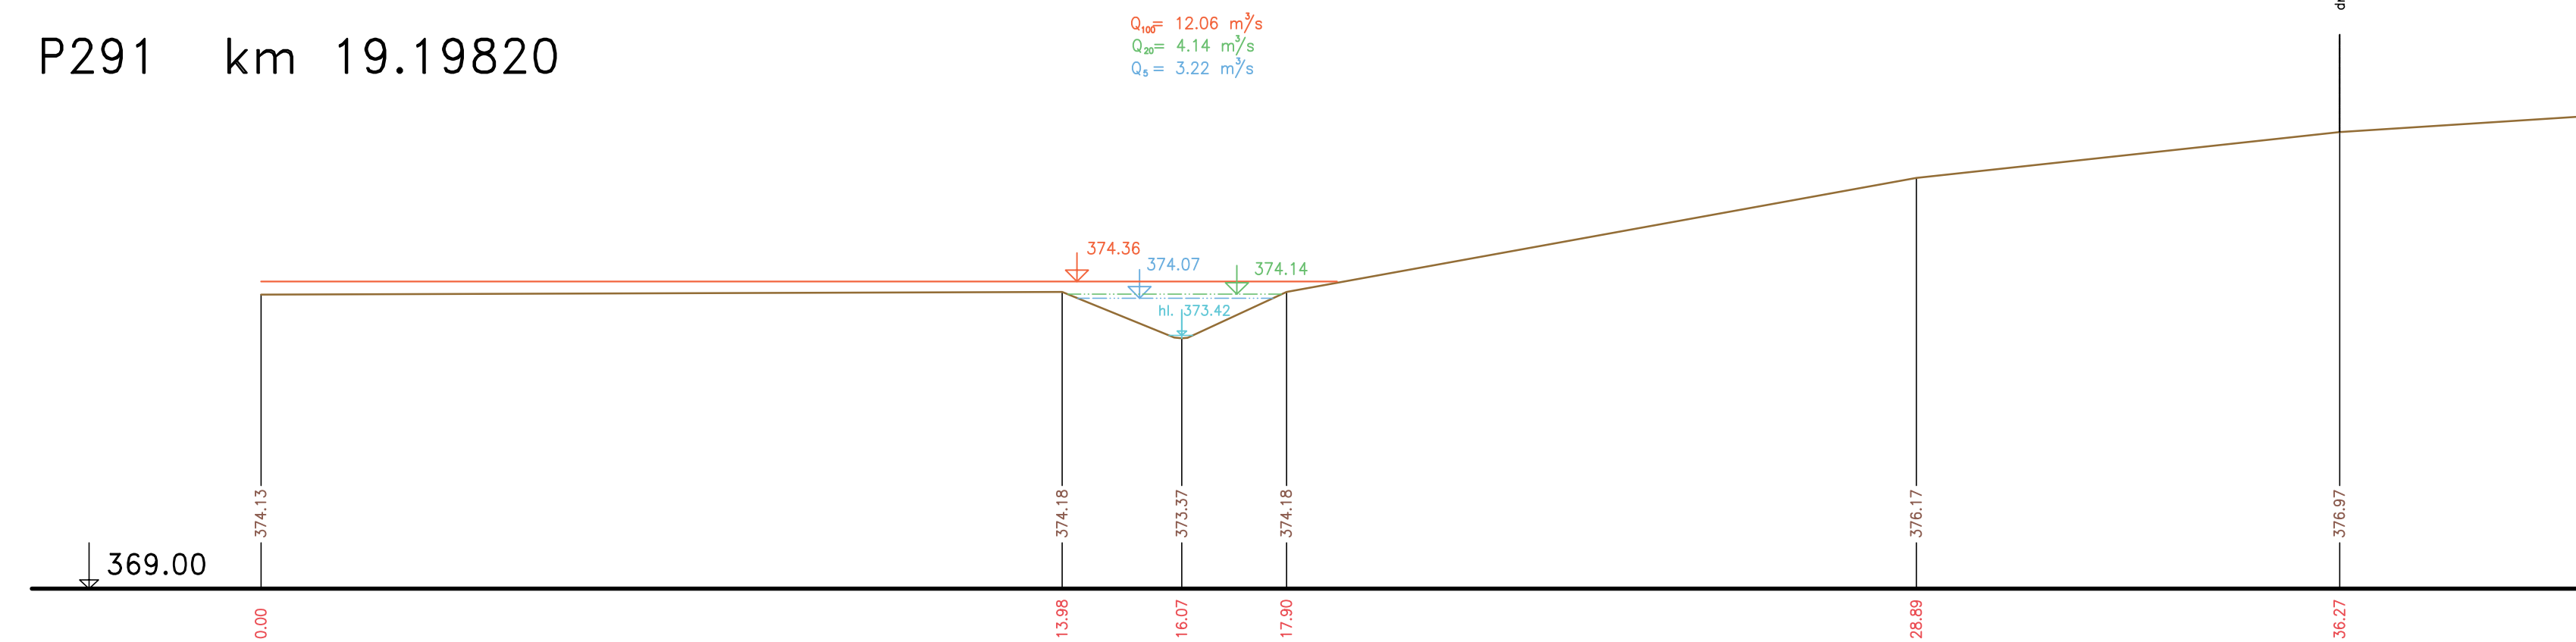


P288 km 18.99308

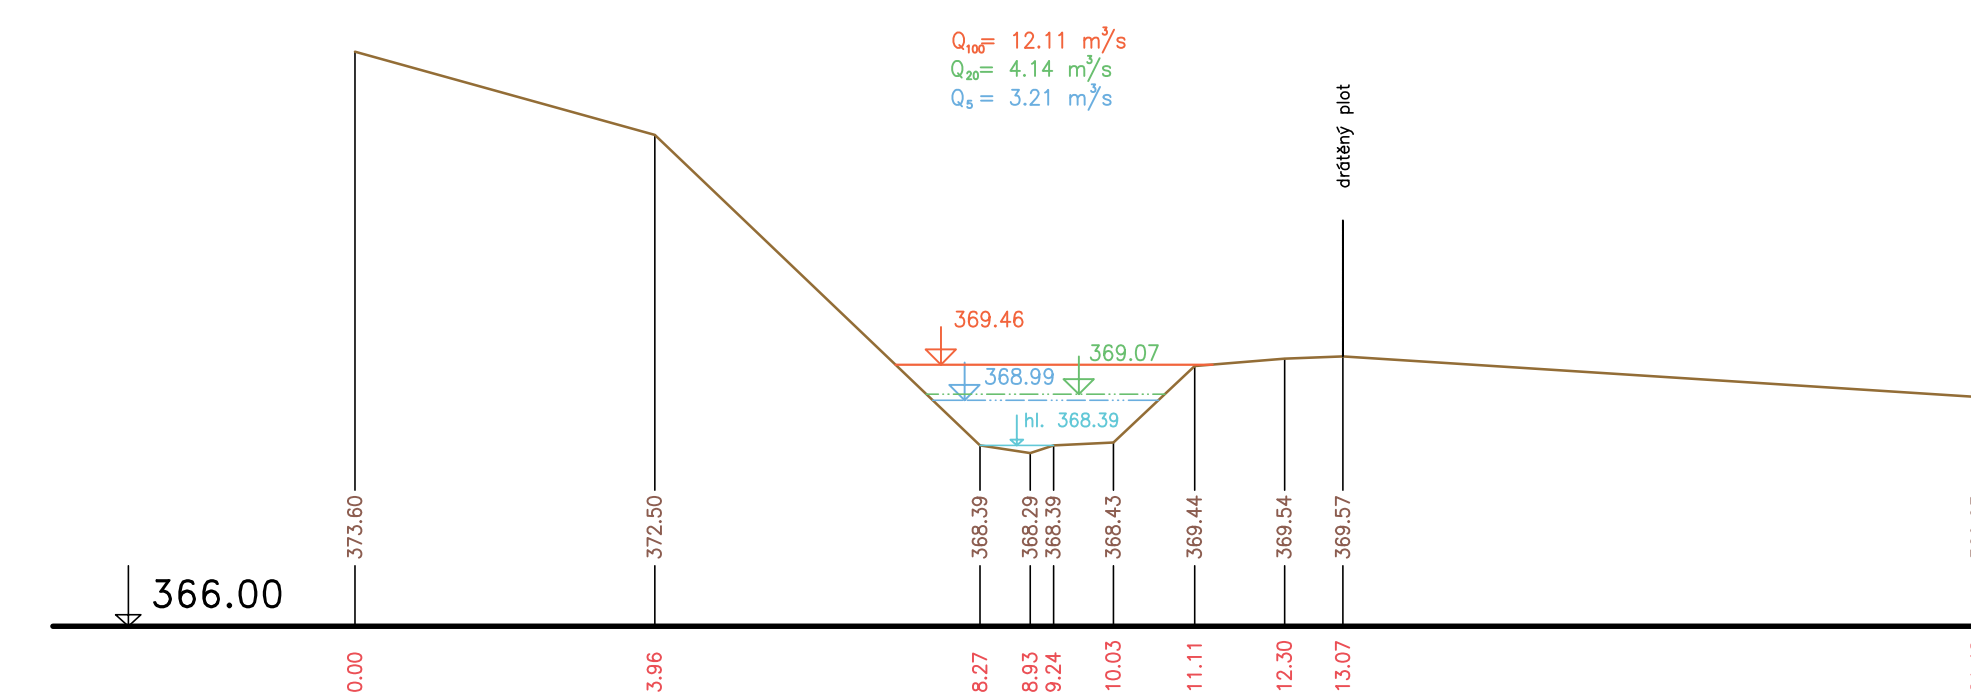


P290 km 19.07582

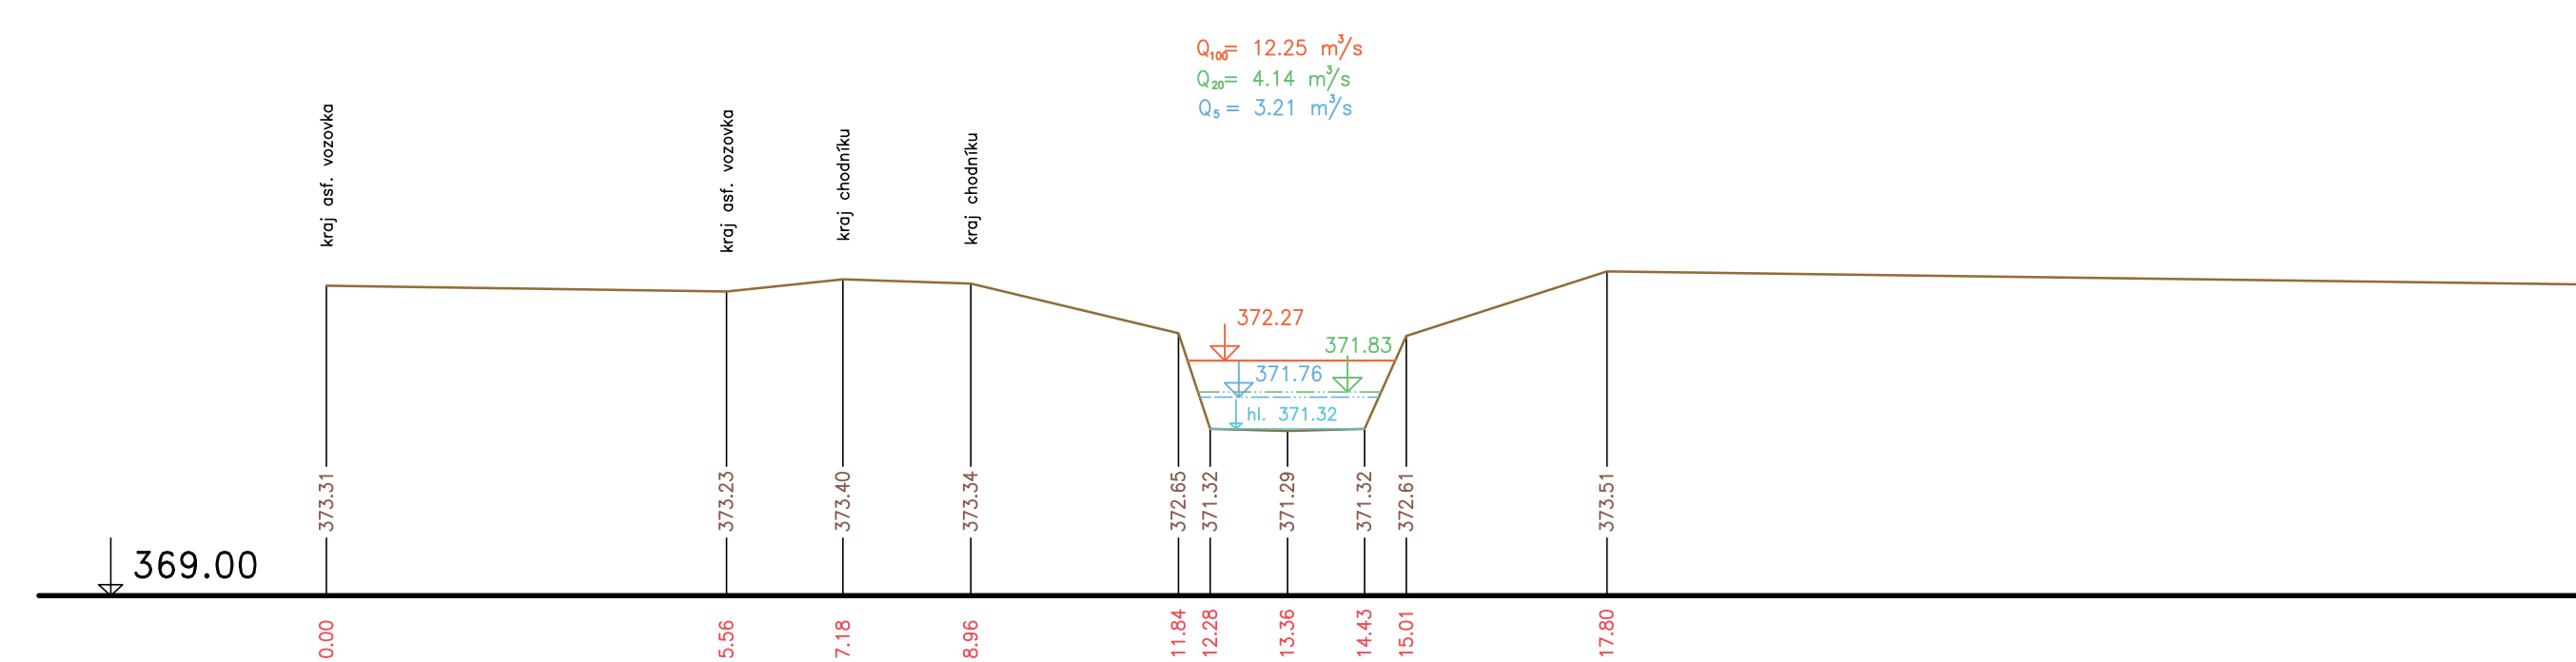

P292 km 19.29313

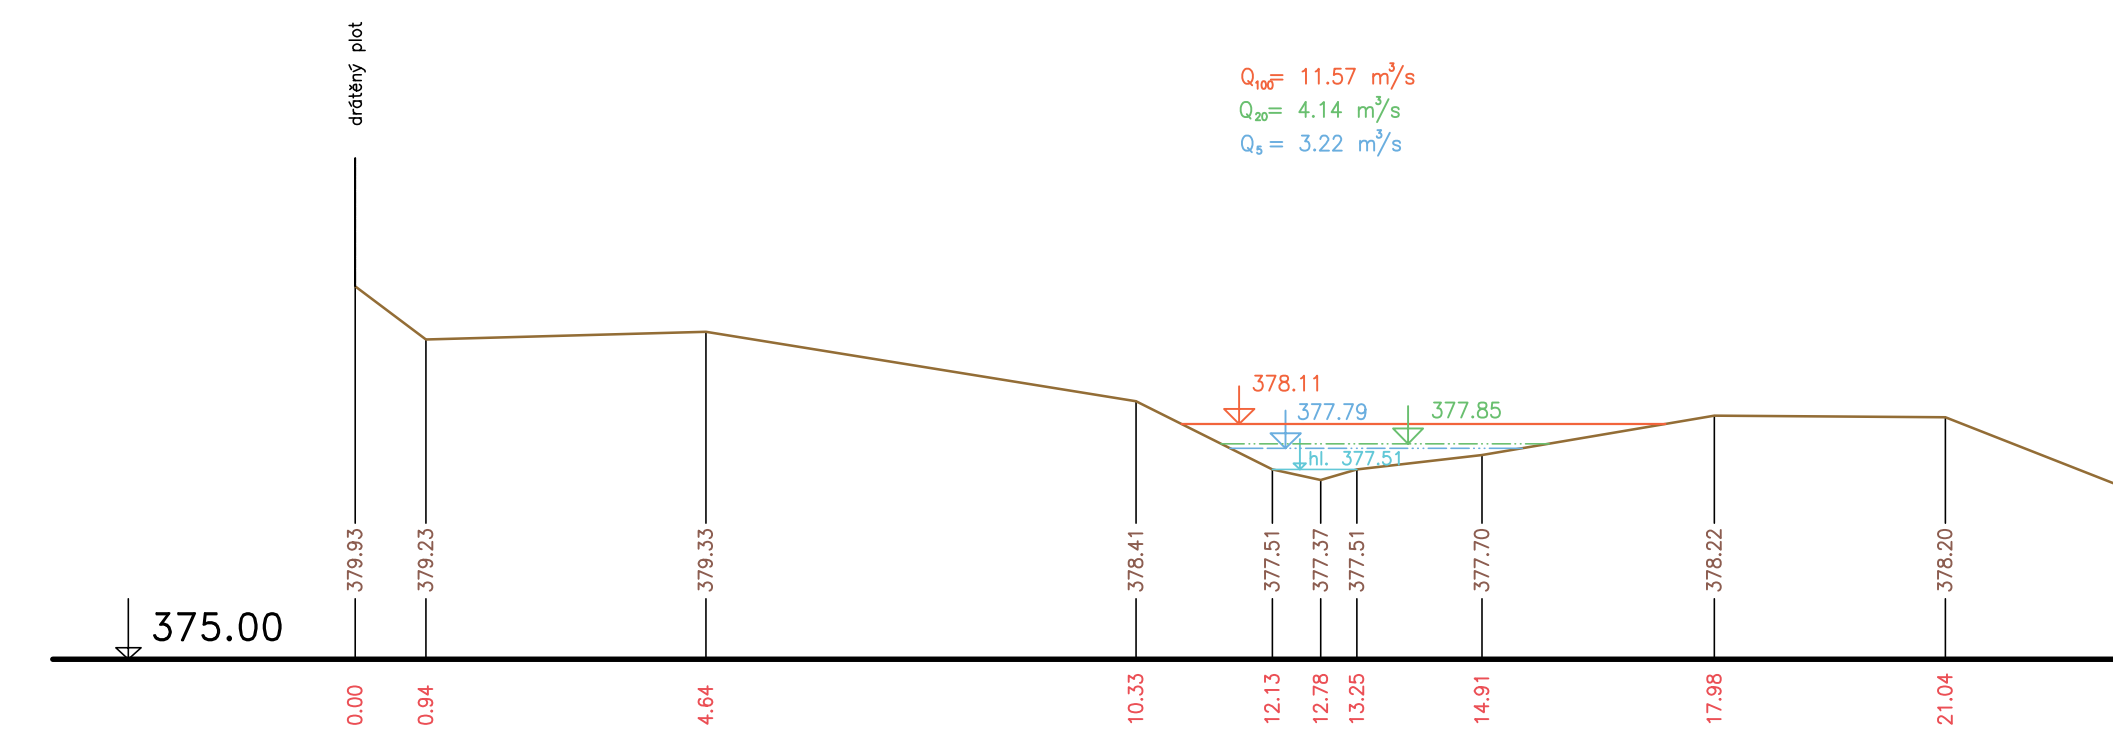

Výškový systém Balt p.v.

|                 |   |   |
|-----------------|---|---|
| Název akce :    | <b>GENEREL TOKU ROKYTKA - II. etapa</b> |  |
| Název přílohy : | Příčné řezy korytem - Říčanský potok    | Mřížko :<br>1 : 100/100   |
|                 | 71. část P287 - P292                    | Číslo přílohy :<br><b>3.6.1.2.71</b>  |