




P 193 km 13,055 40

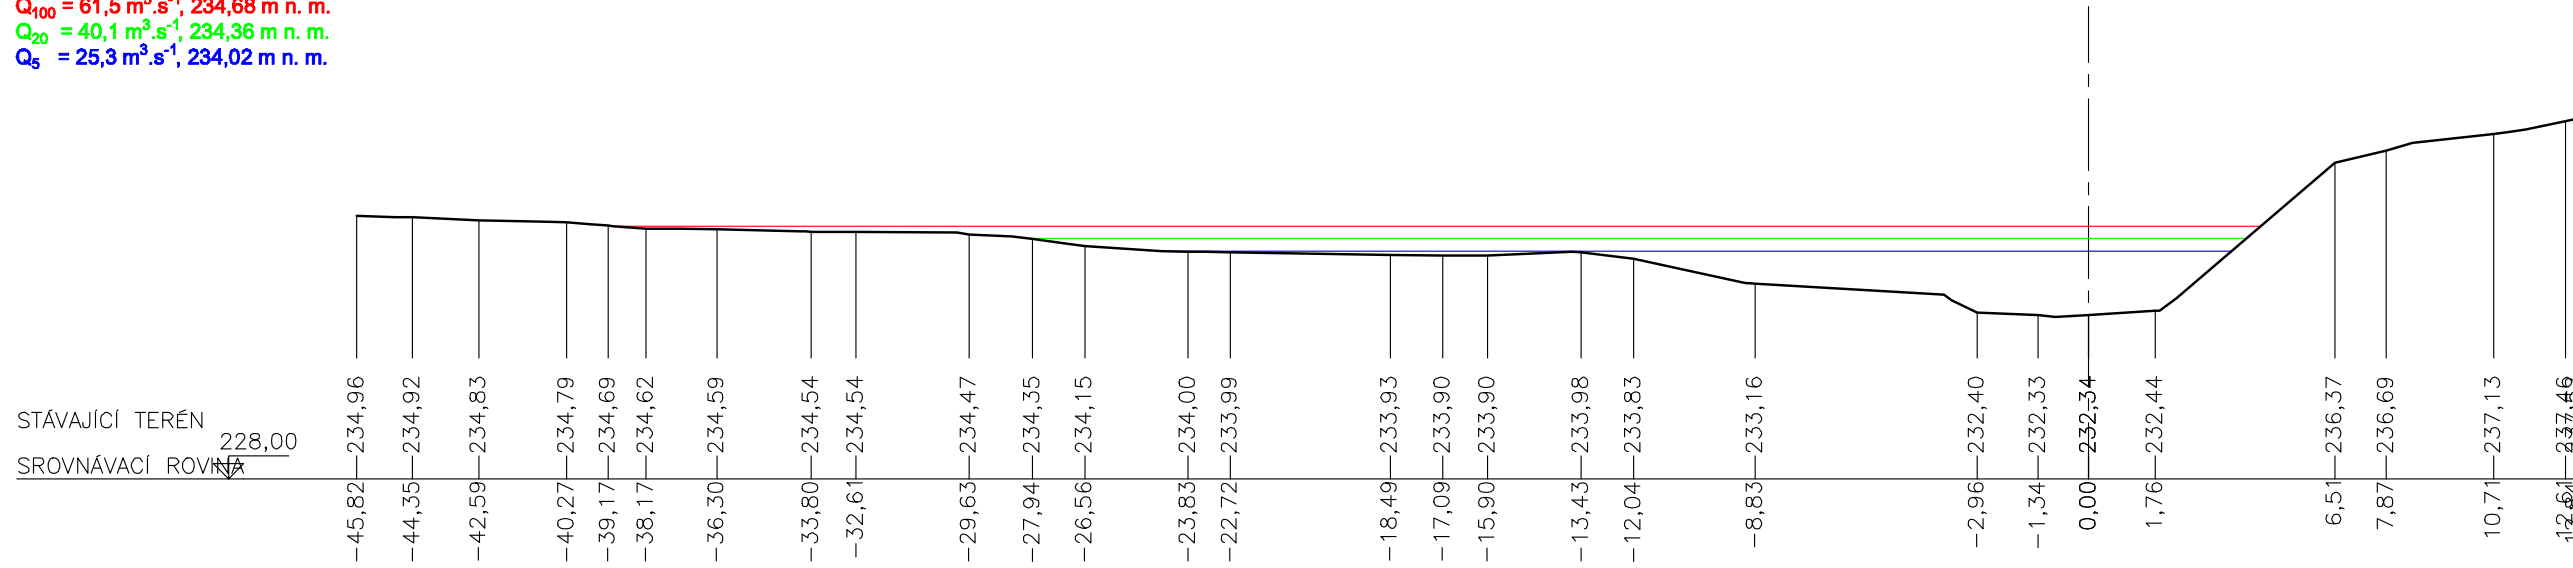


P 200 km 15,781 39

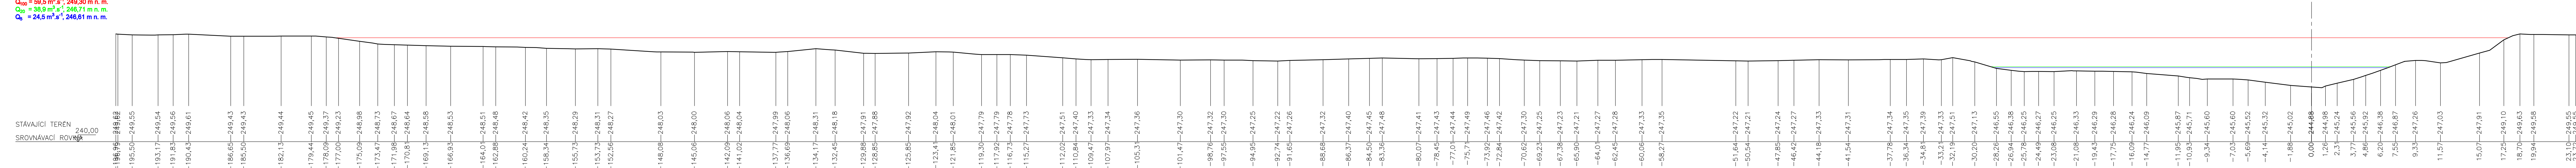


P 194 km 13,196 14

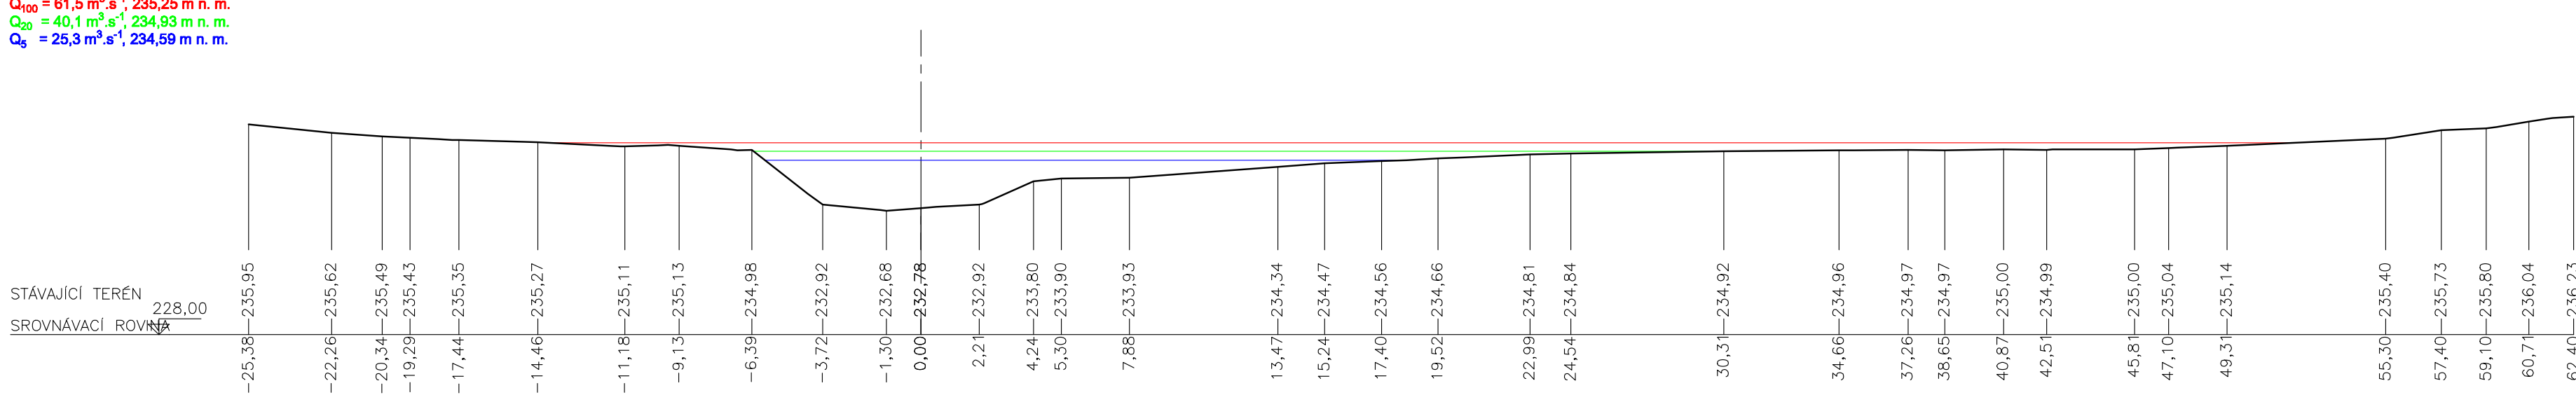


P 201 km 16,098 23

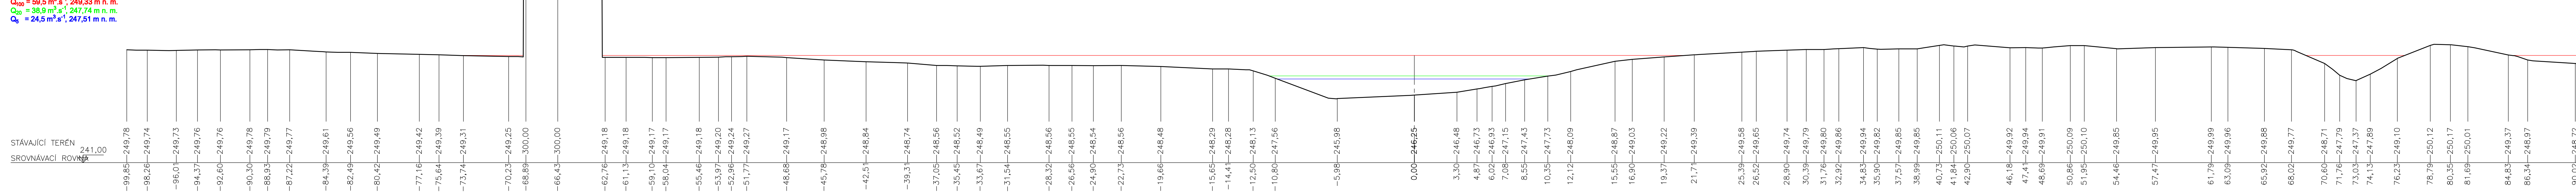


P 195 km 13,361 01

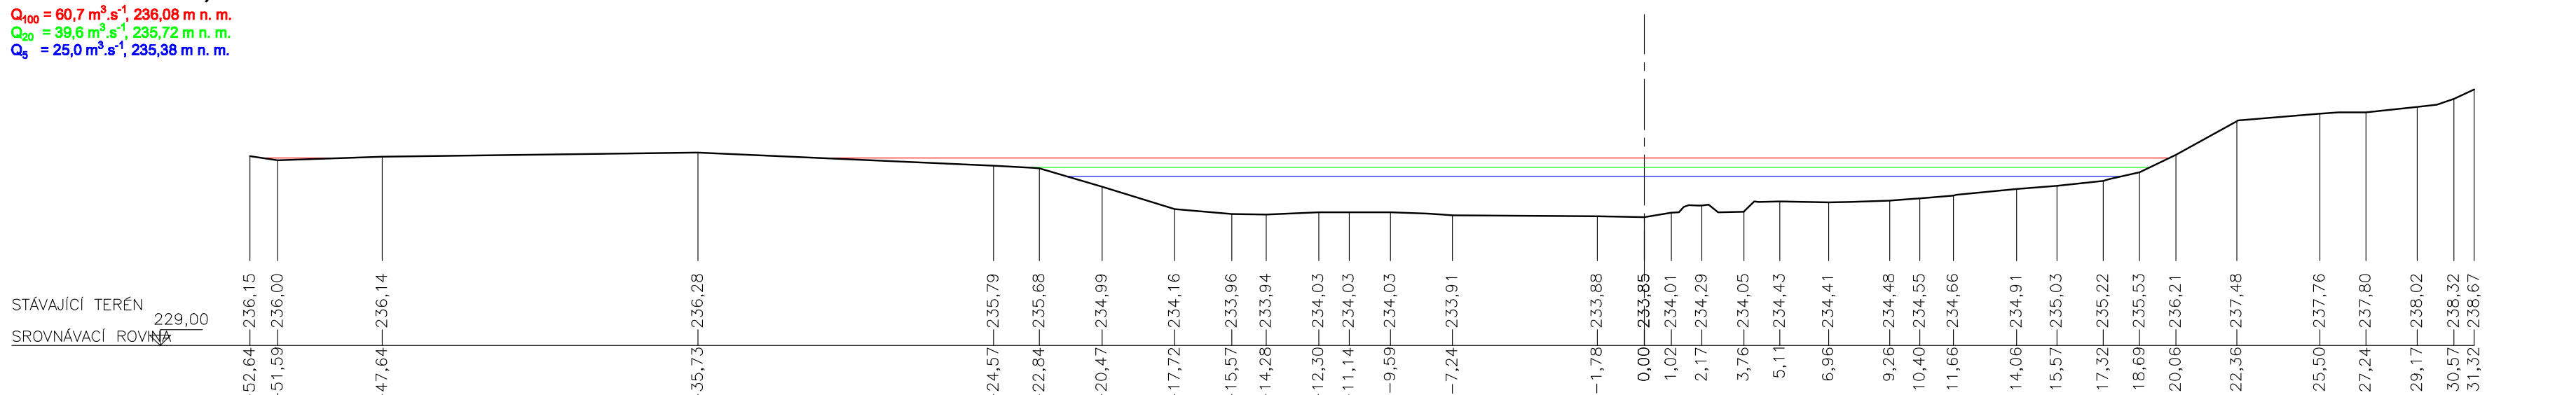


P 202 km 16,154 40

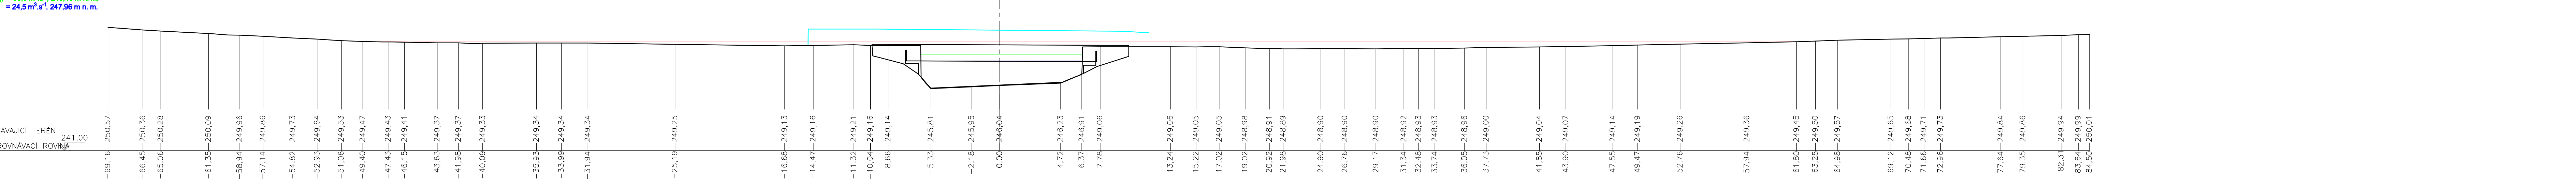


P 196 km 13,461 97

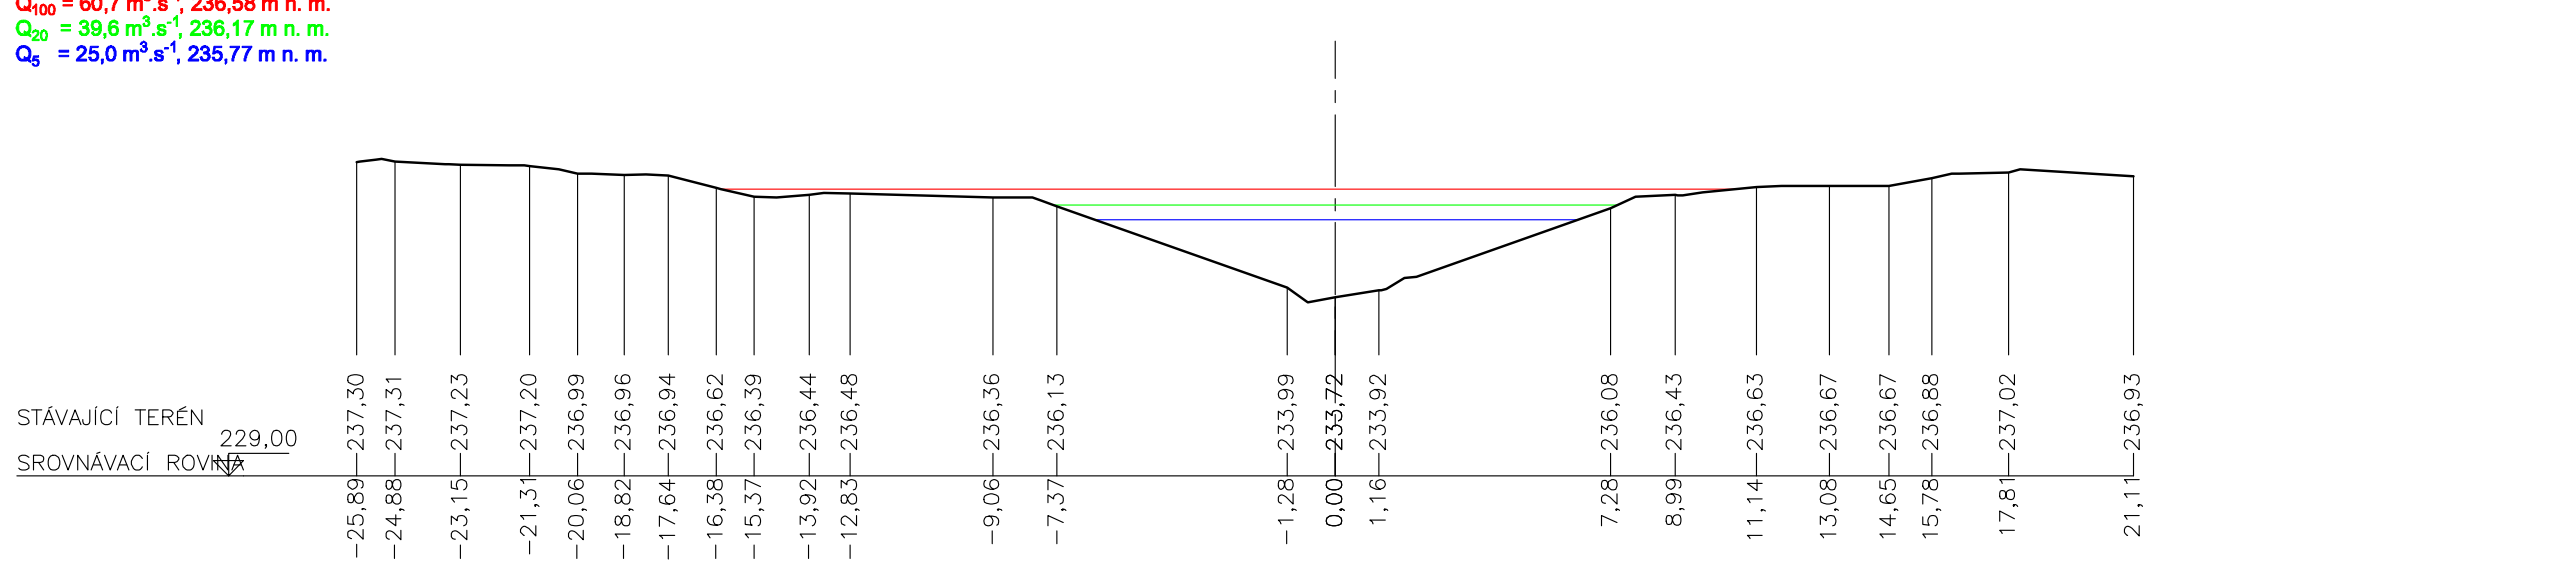


P 203 km 16,165 83

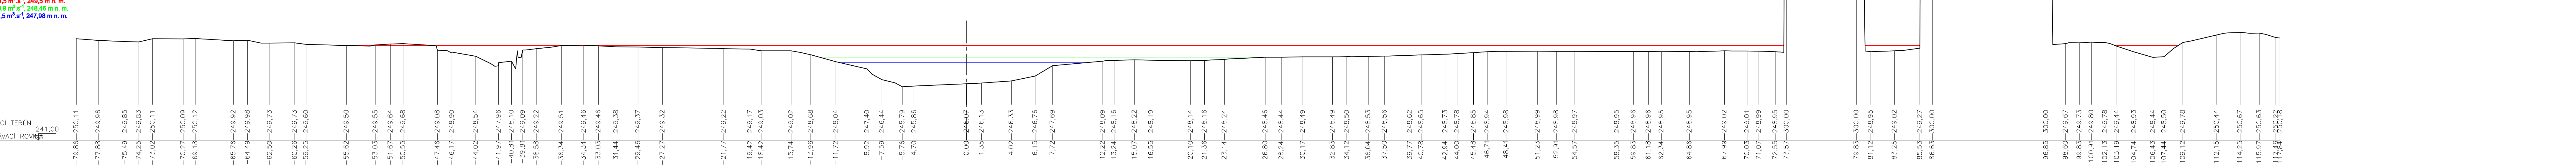


P 197 km 13,541 60

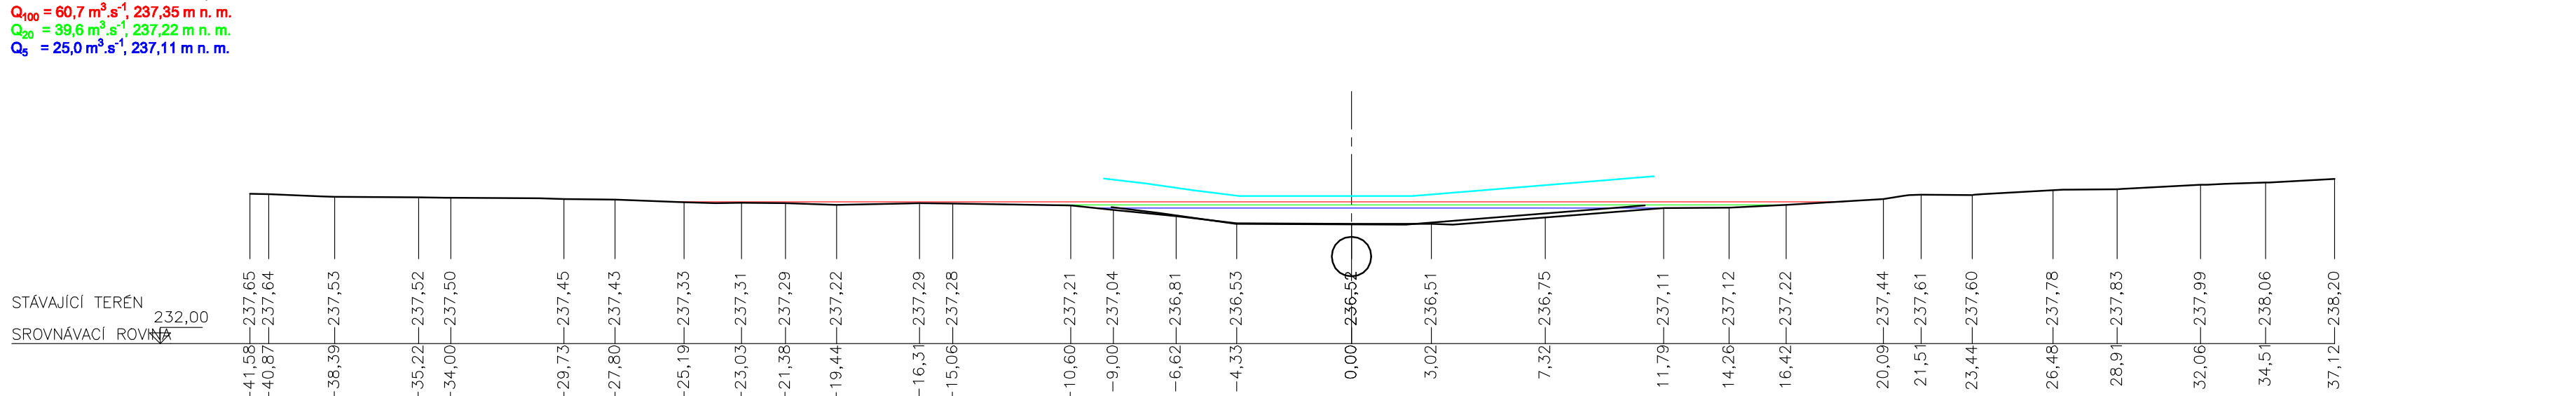


P 204 km 16,190 86

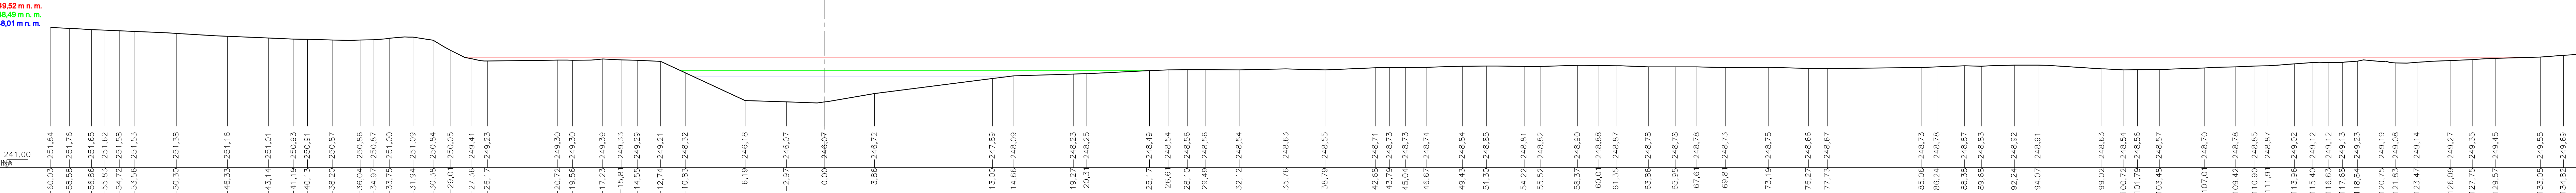

P 198 km 15,712 40

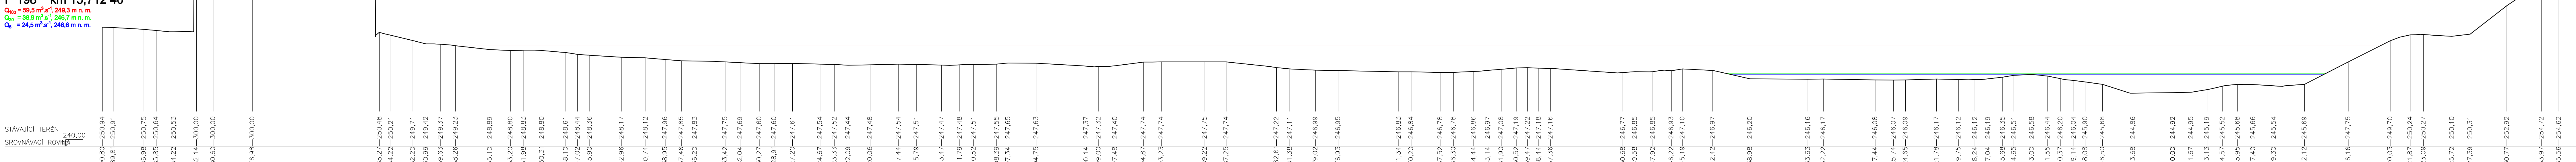

P 199 km 15,770 95

 

INVESTOR	HLAVNÍ MĚSTO PRAHA ZASTOUPENÉ: MHP-ČOP	KONTROLOVAL Ing. Jiří Hlaváč, I.S.C.	SOUŘADNÝ SYSTÉM VÝŠKOVÝ SYSTÉM	S-ÚTSK EIGN
ZPRACOVATEL ČVÚT FVJ	TEL. 605 159 536 7, Praha 6	VYPRACOVAL ING. HYBÁSEK	DATUM 3. 2022	PRŮLOHA
AKCE	B065 Dokumentace záplavových území	KRAJ (MĚSTSKÁ ČÁST) PRAHA	FORMÁT A4	REVIZE 1:200
PRŮLOHA	Údání profily 193 - 204	DATUM REVIZY PRŮLOHA	3.9	