




P 467 km 32.36681

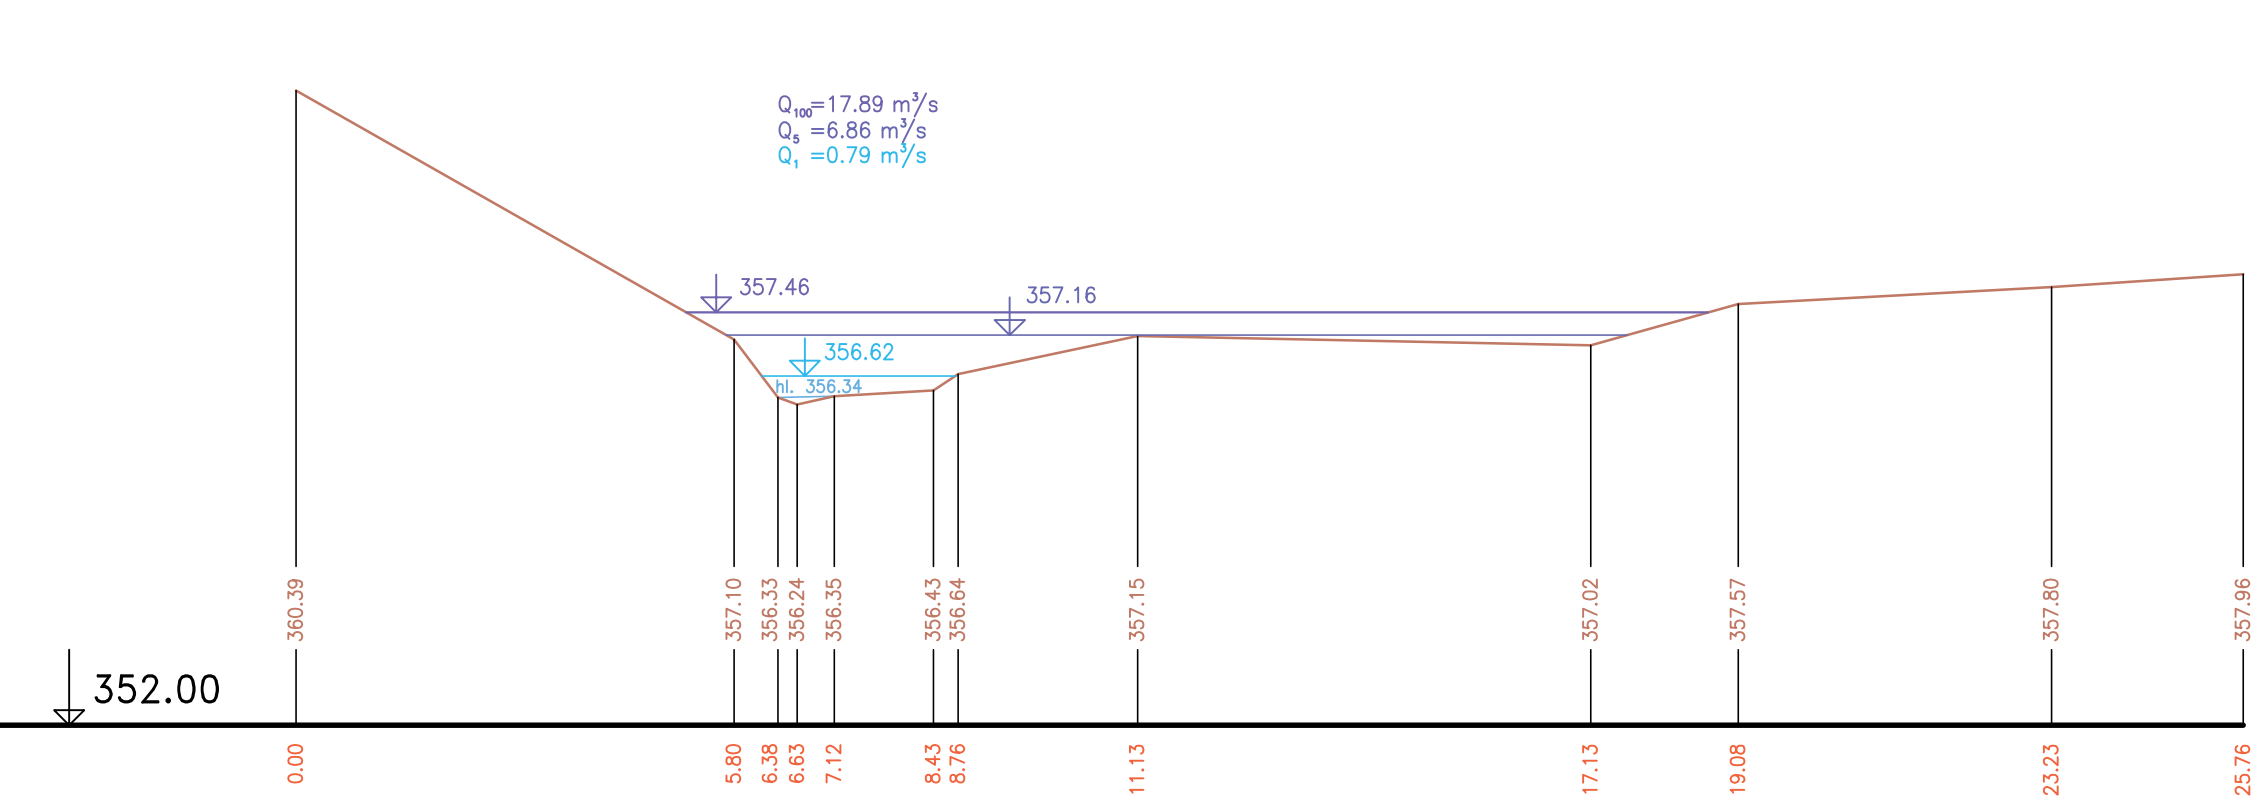


P 473 km 32.81655

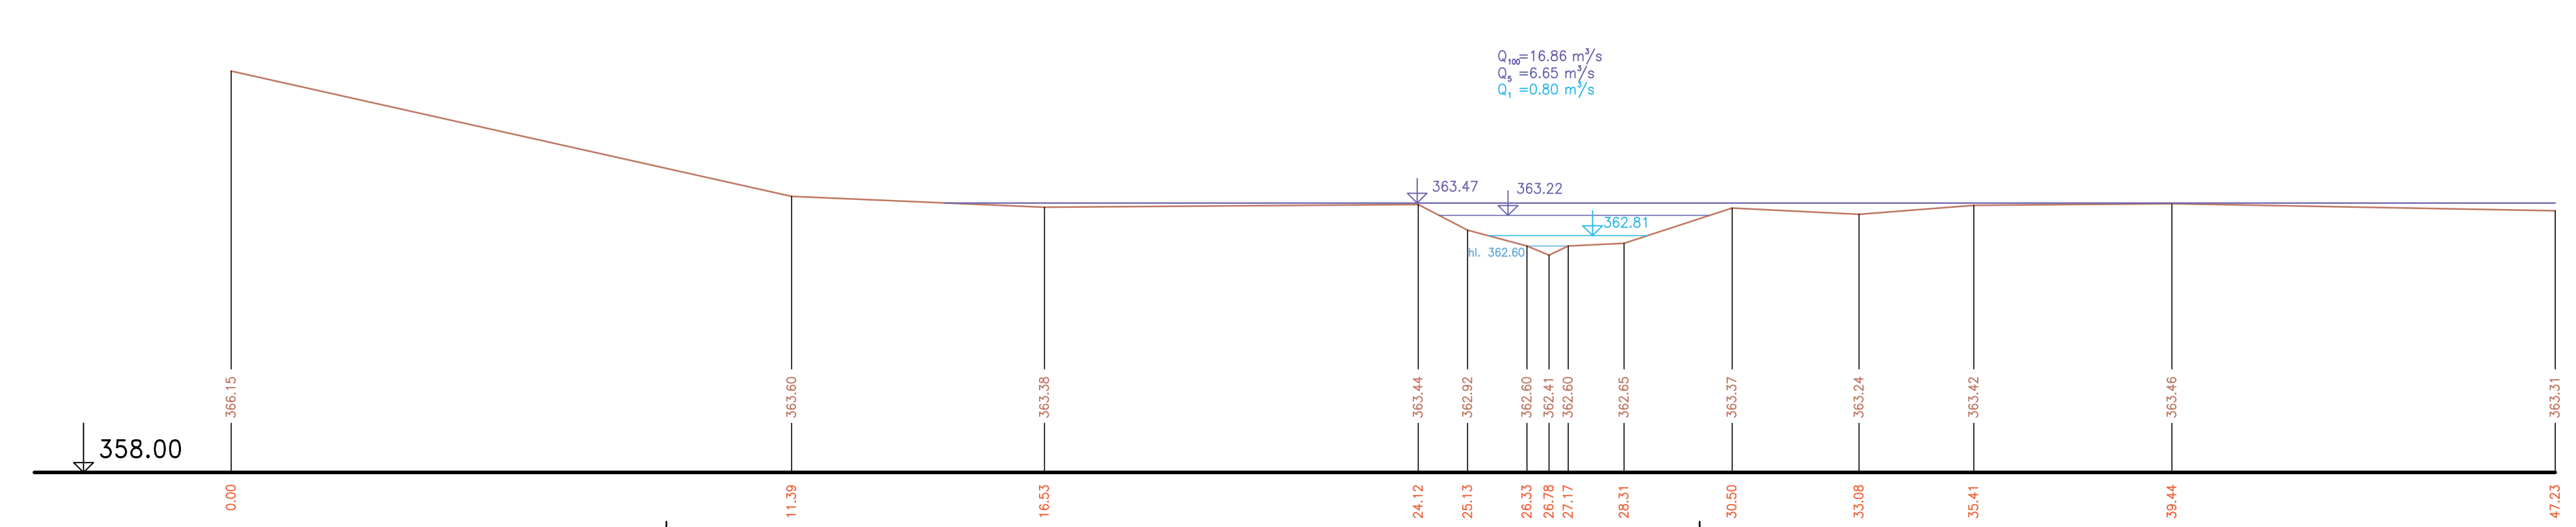


P 481 km 33.25229

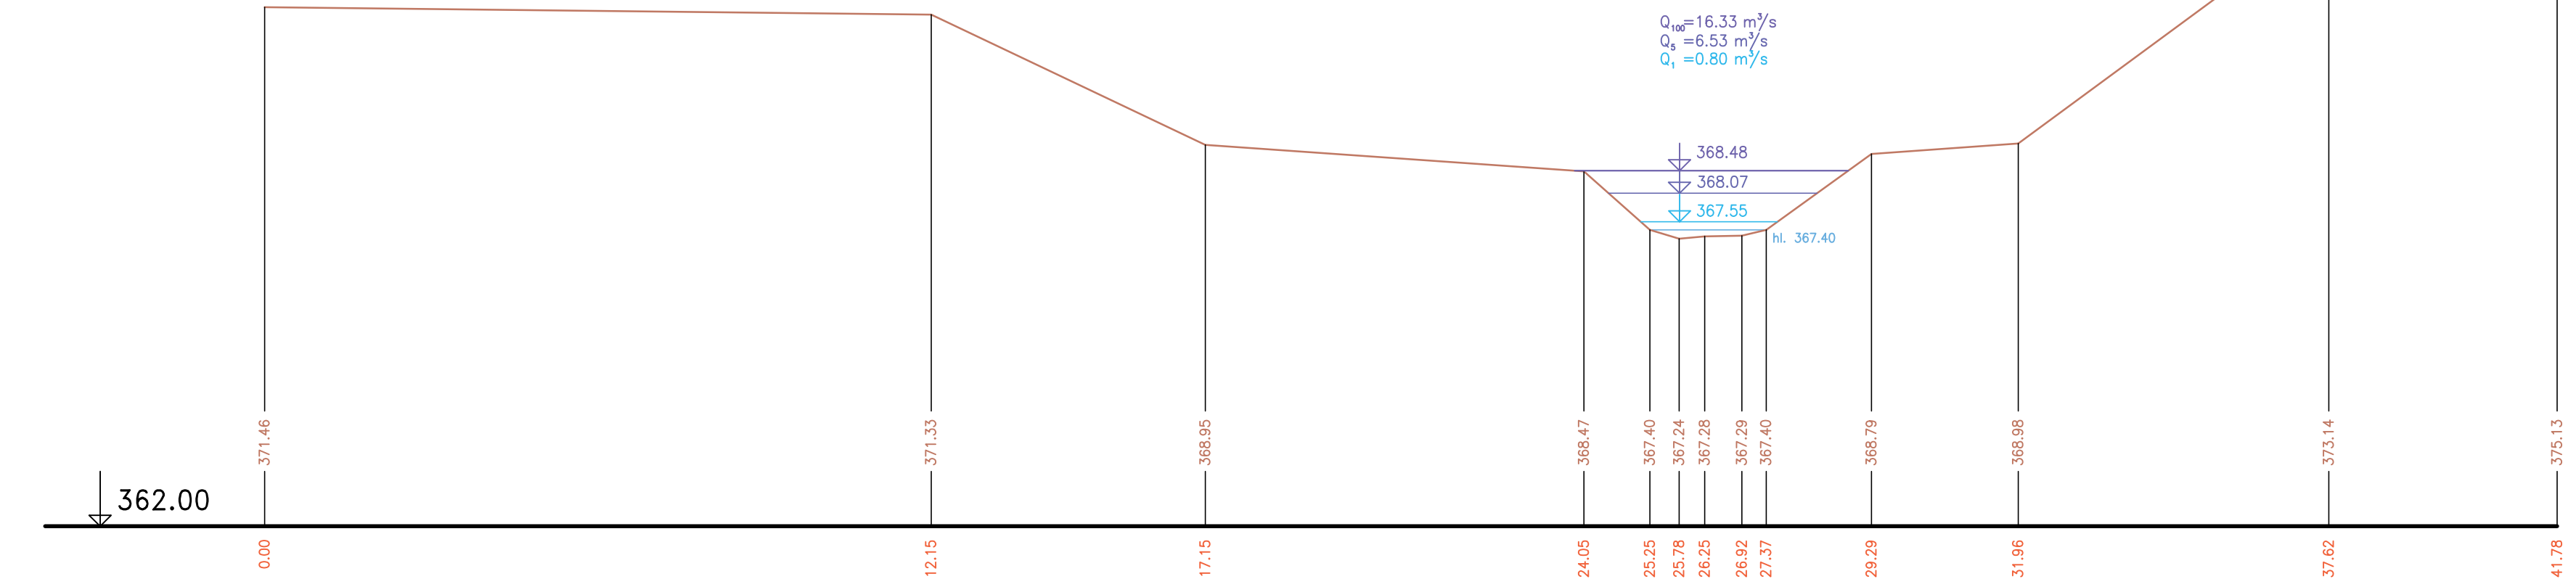


P 469 km 32.53796

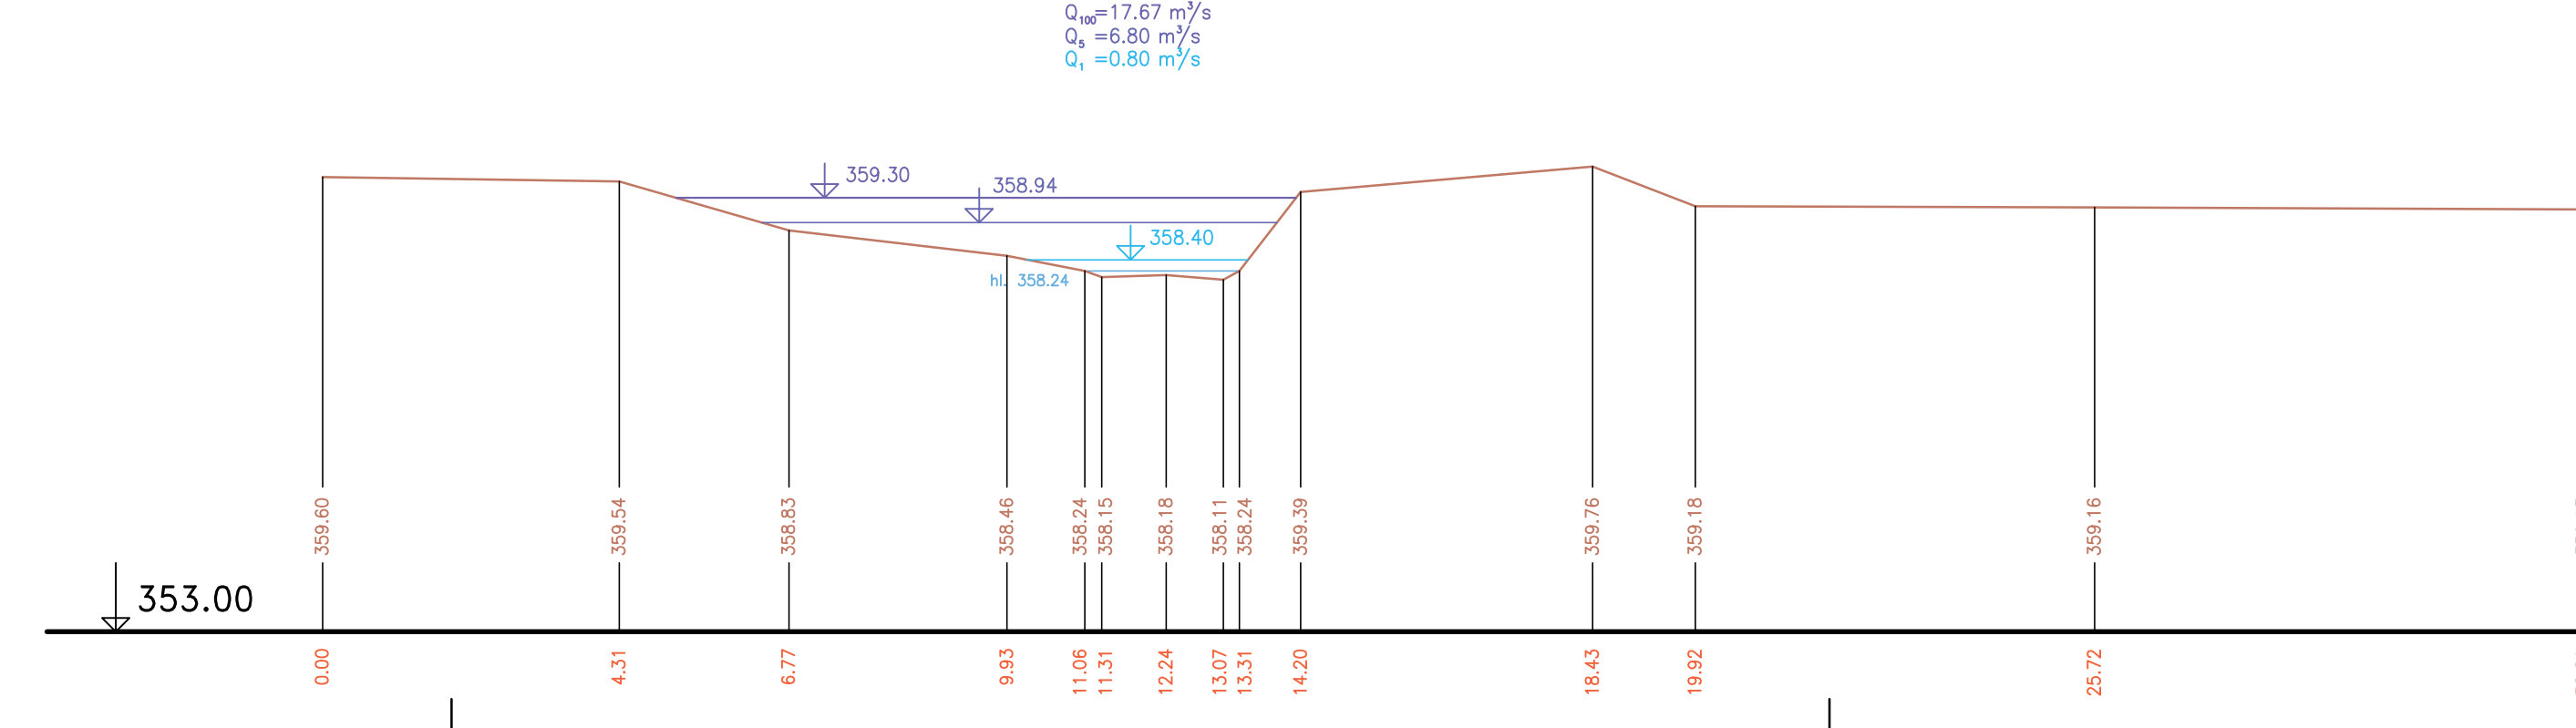

P 474 km 32.86854

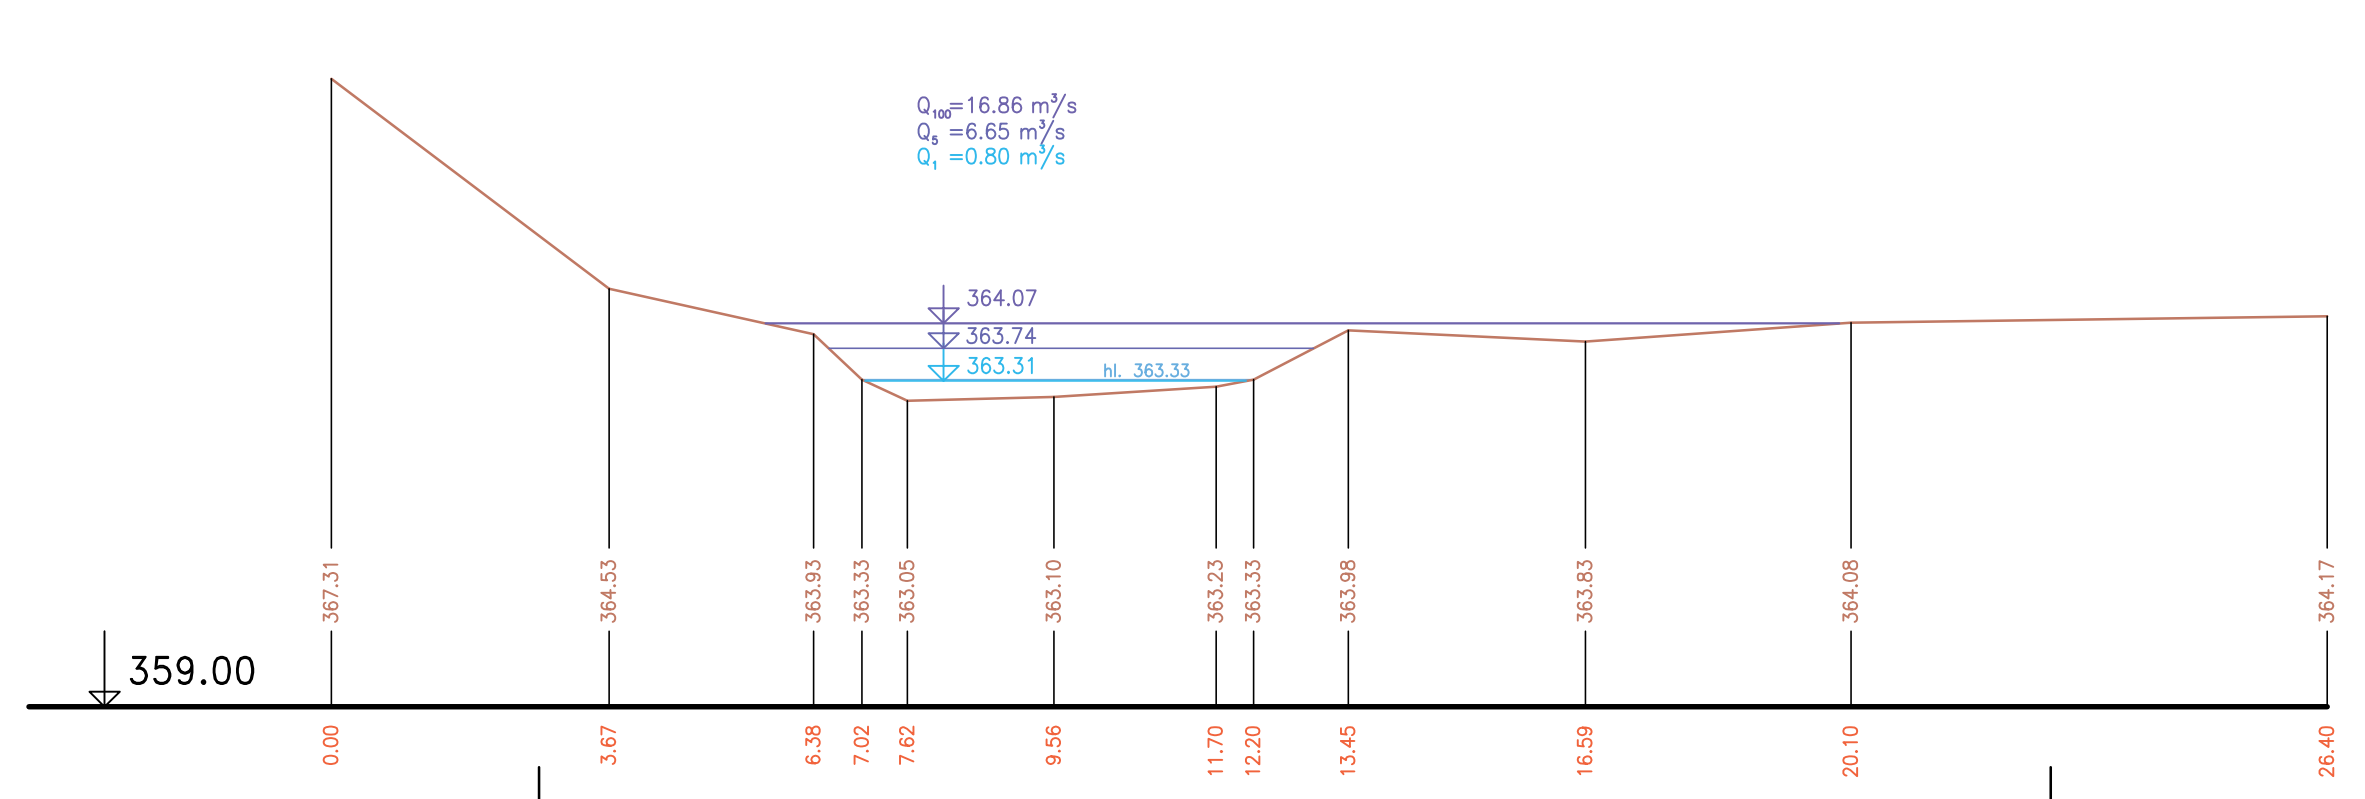


P 484 km 33.38912

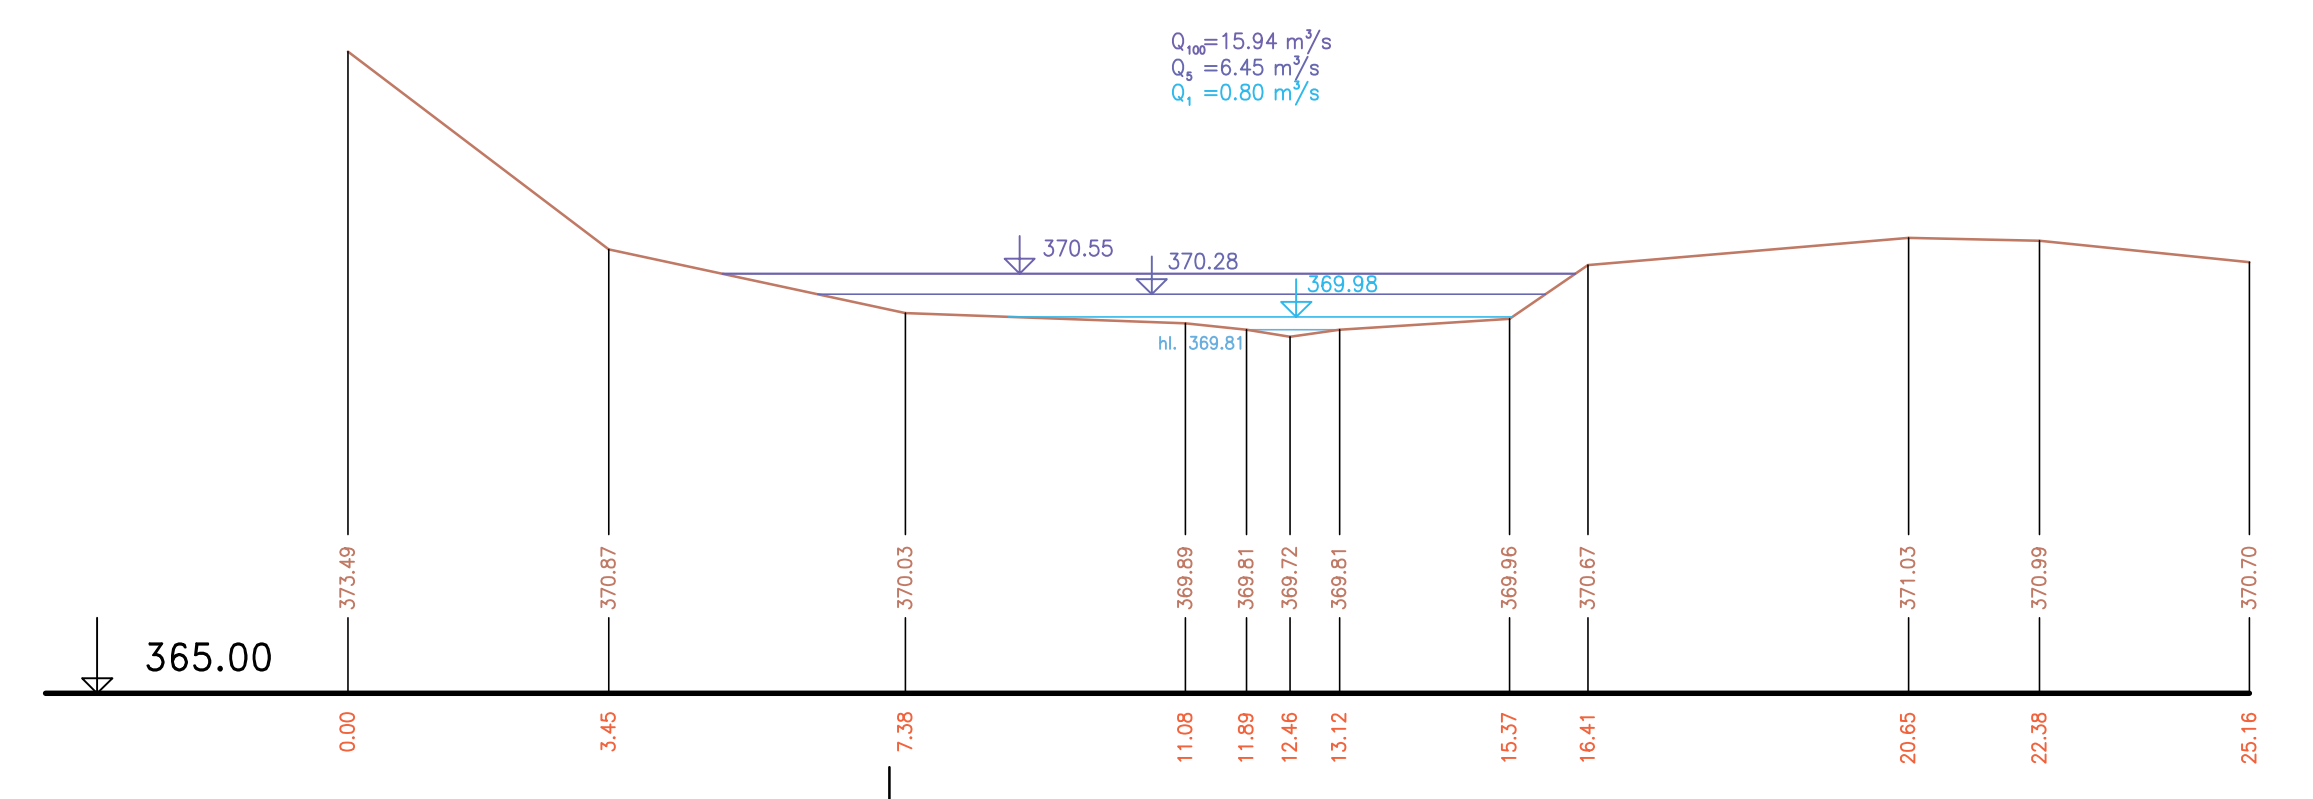

Řezy č. 467, 469, 473, 474, 481, 484  
 Výškový systém Balt p. v.

ZMĚNA 01 - 09.2004

Název dílce :	Generel Rokytky - I. etapa	
Název přílohy :	Charakteristické příčné řezy - část 13	
Měřítko :	1:100/100	Číslo přílohy :
		<b>6.13</b>