




O 140 km 28.53138
Silniční betonový mostek (š=4.53m)

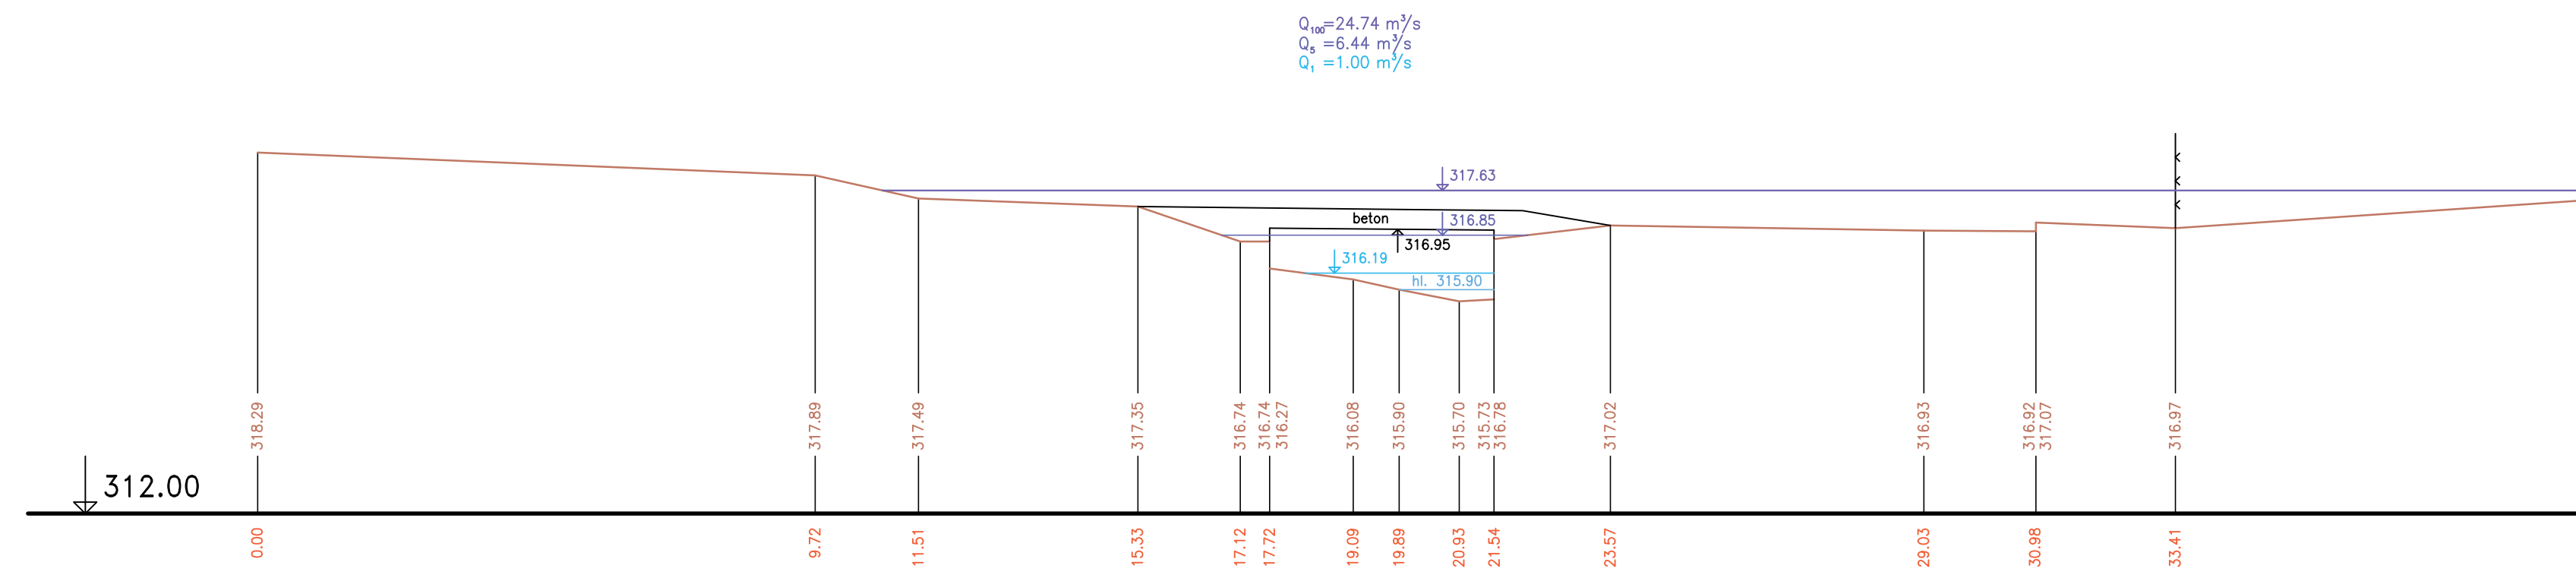


O 142 km 28.62881
Silniční betonový mostek (š=3.58m)

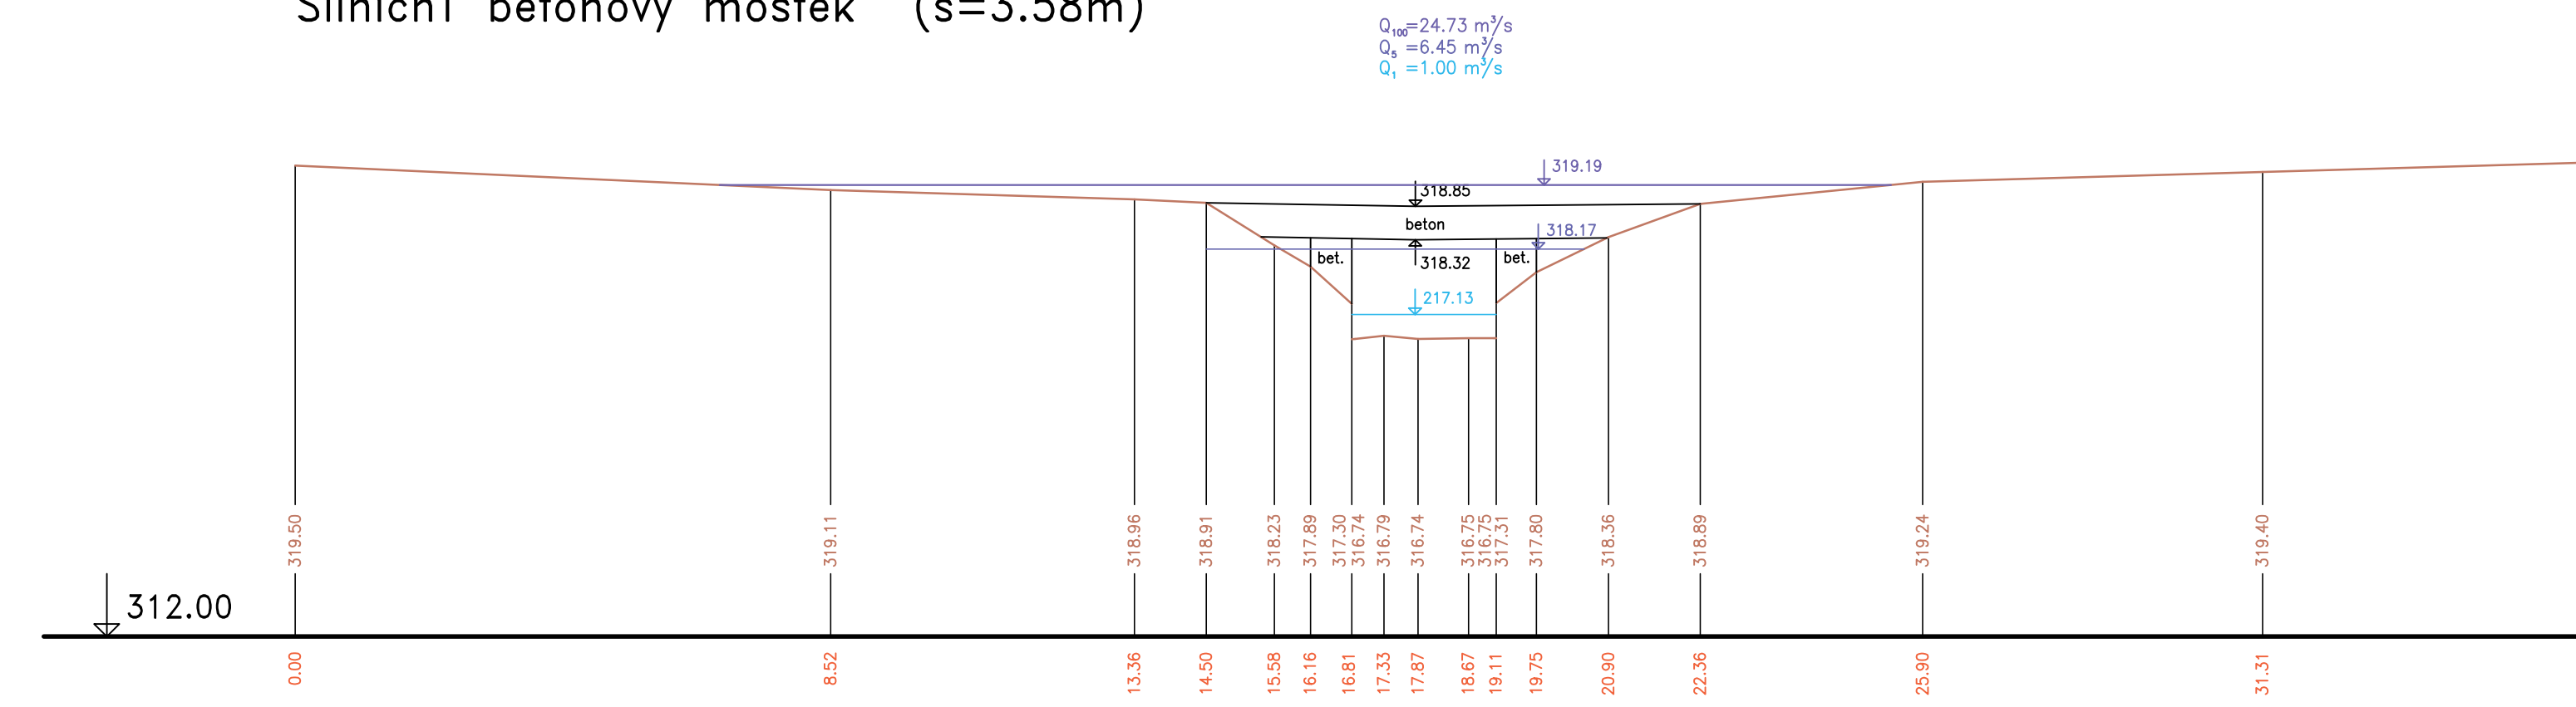


O 144 km 30.21490

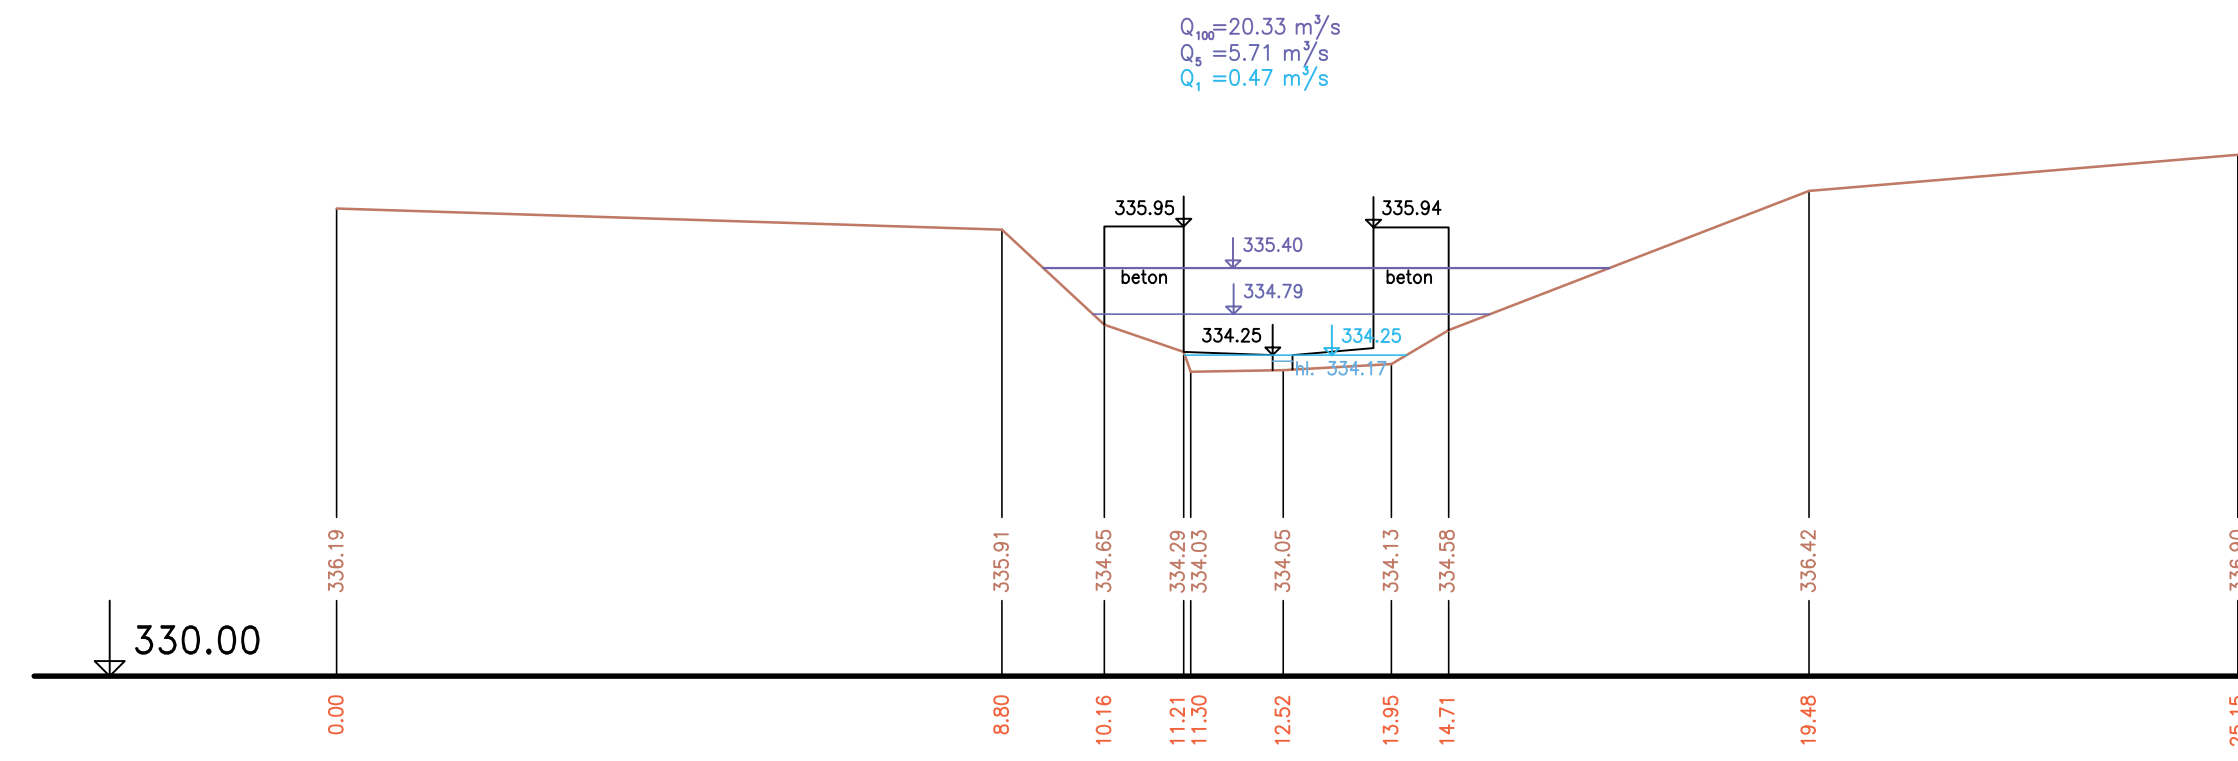

O 141 km 28.55395
Betonový stupeň

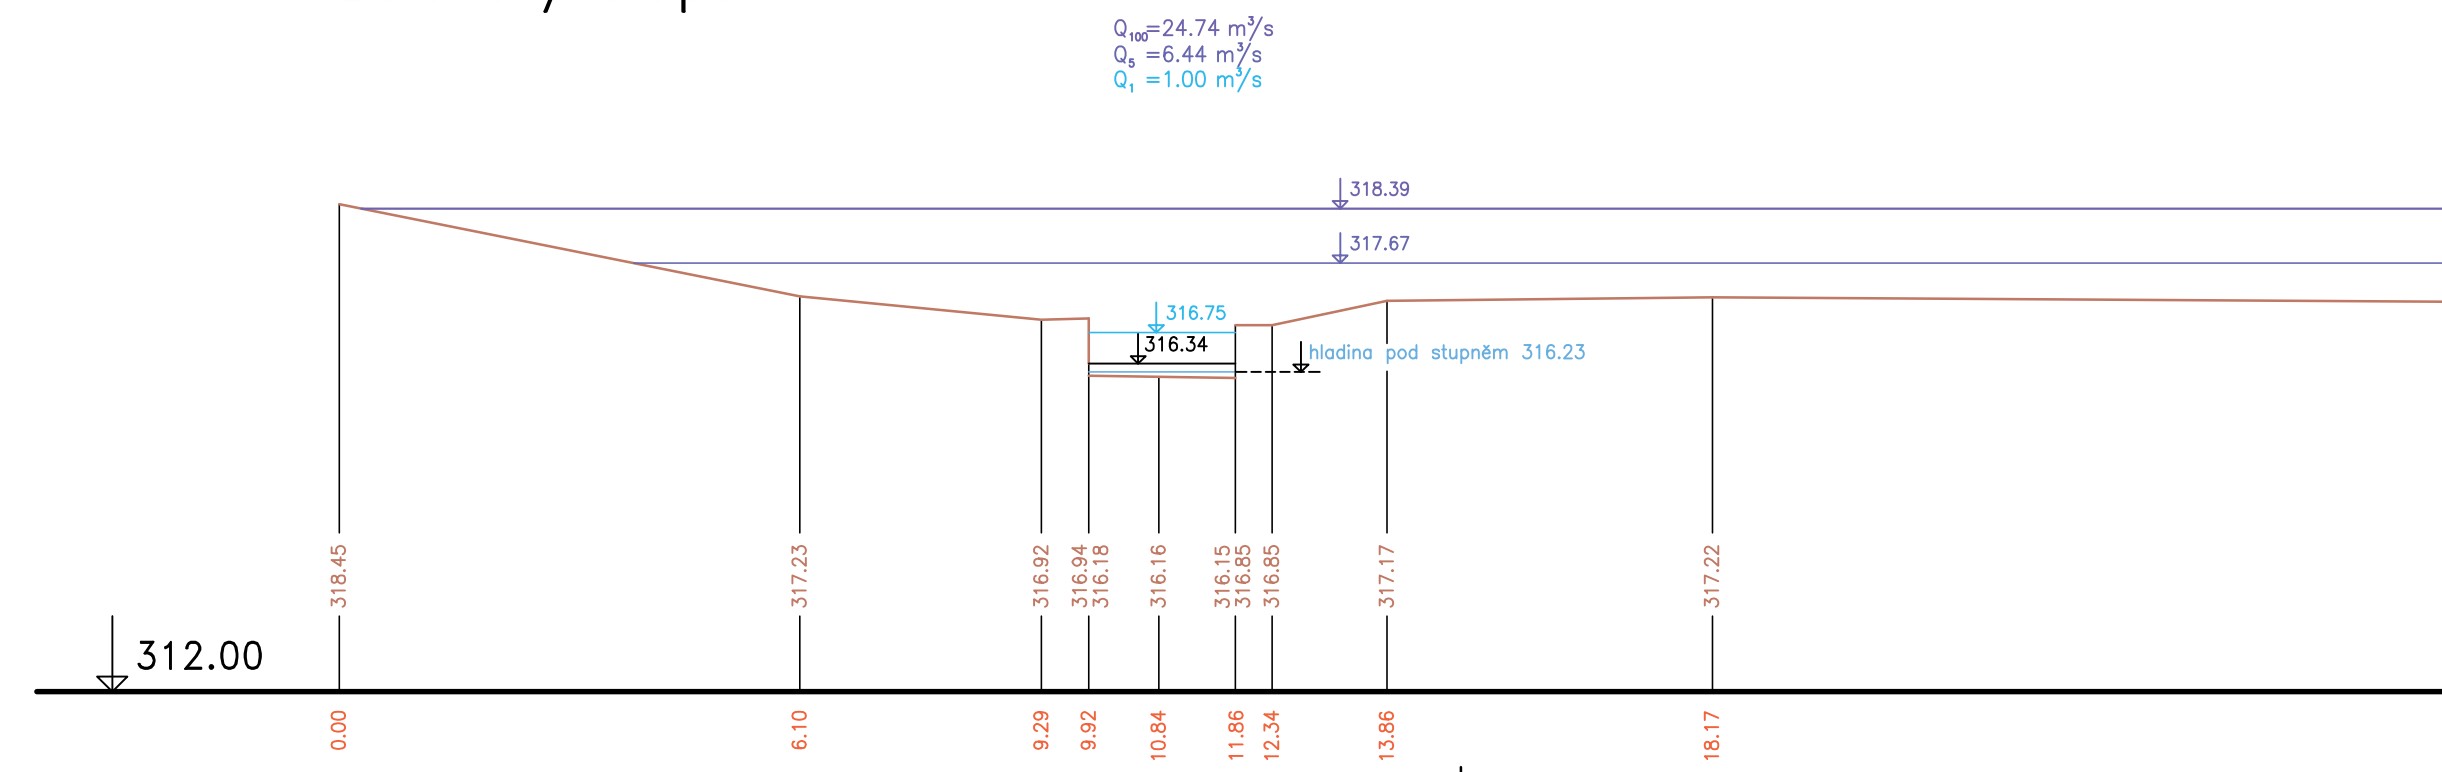

O 143 km 30.03489
Devastovaný betonový stupeň

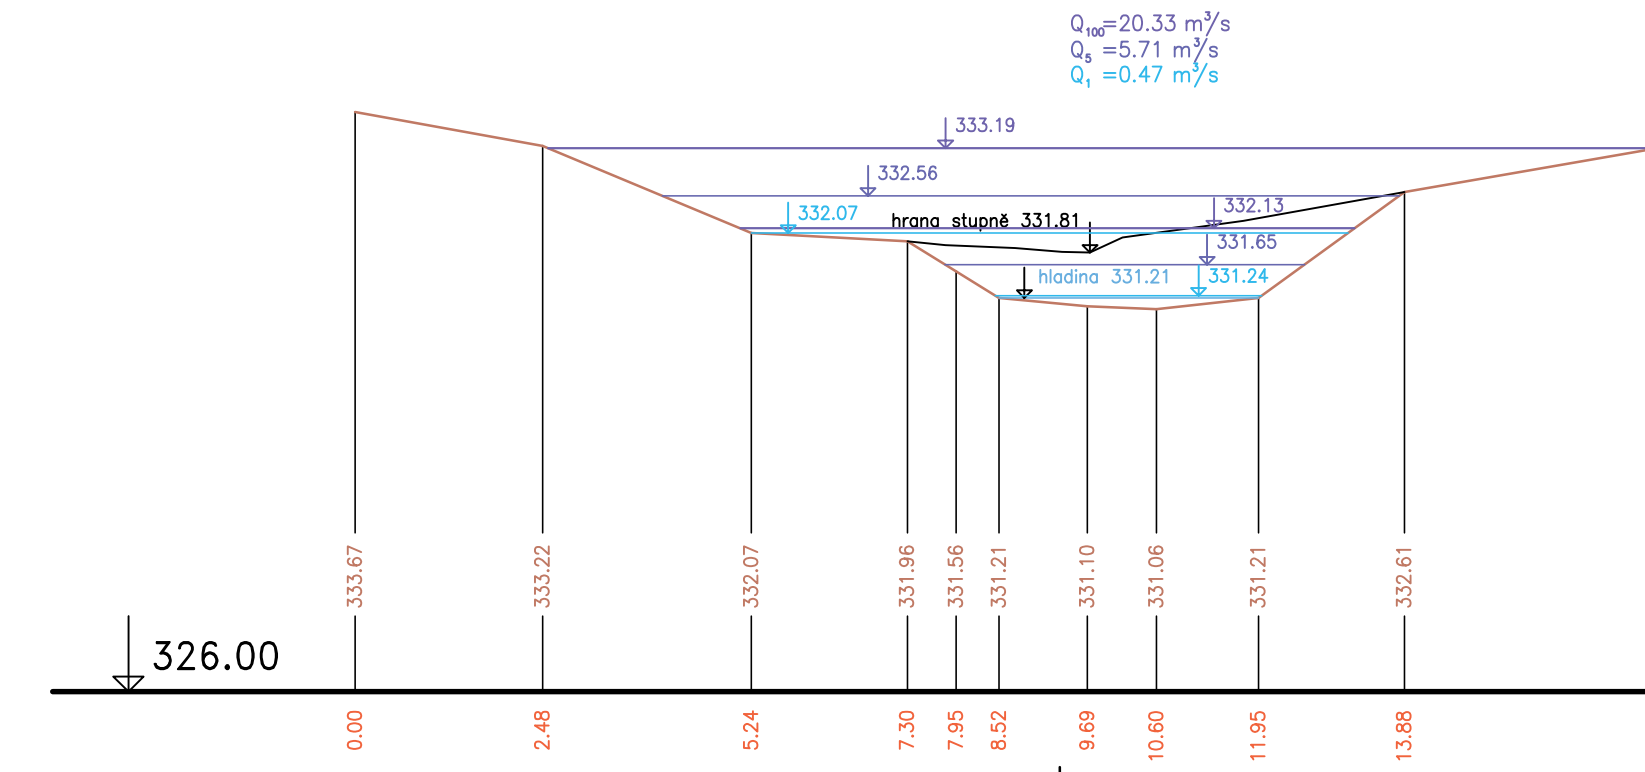

O 145 km 30.21856

