




P66 – km 5.47599

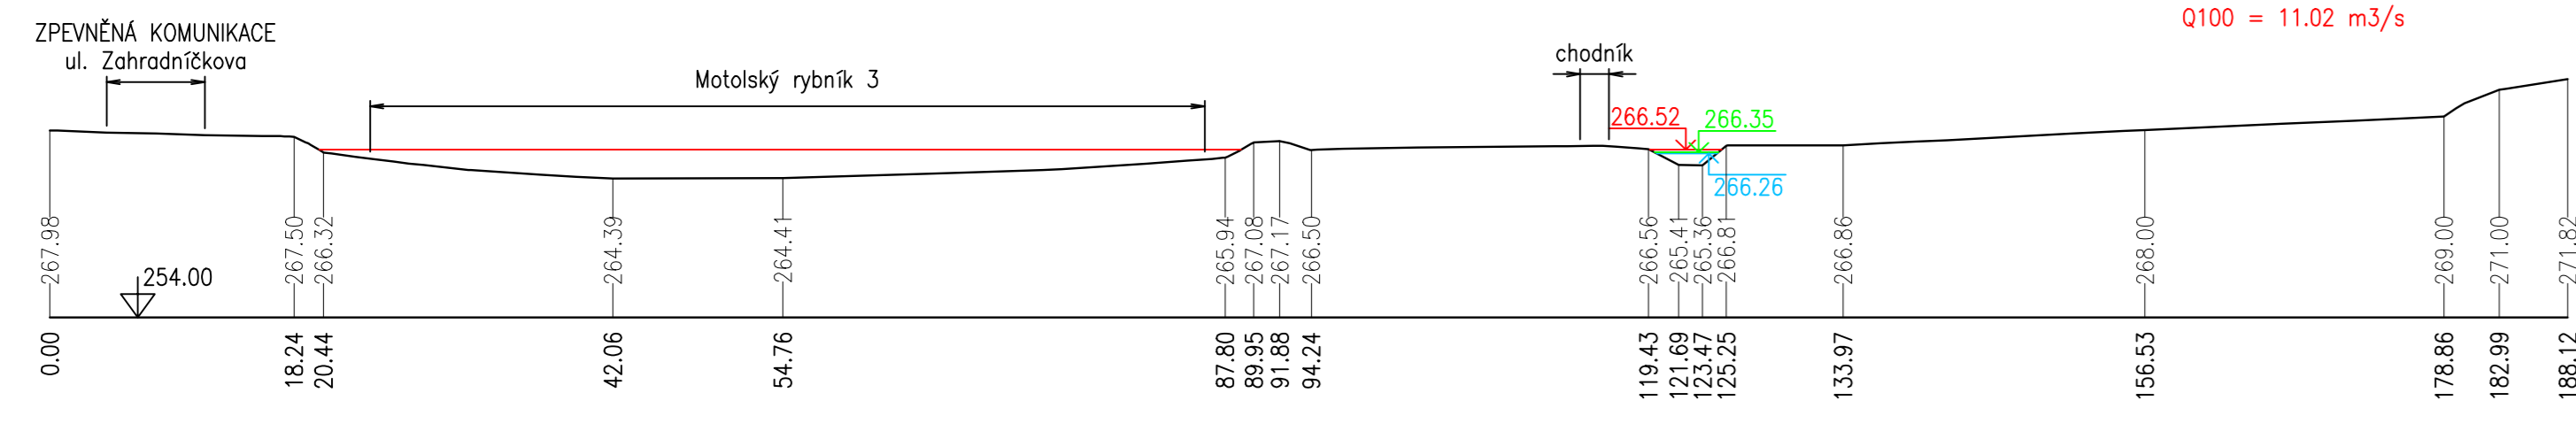


P67 – km 5.47666

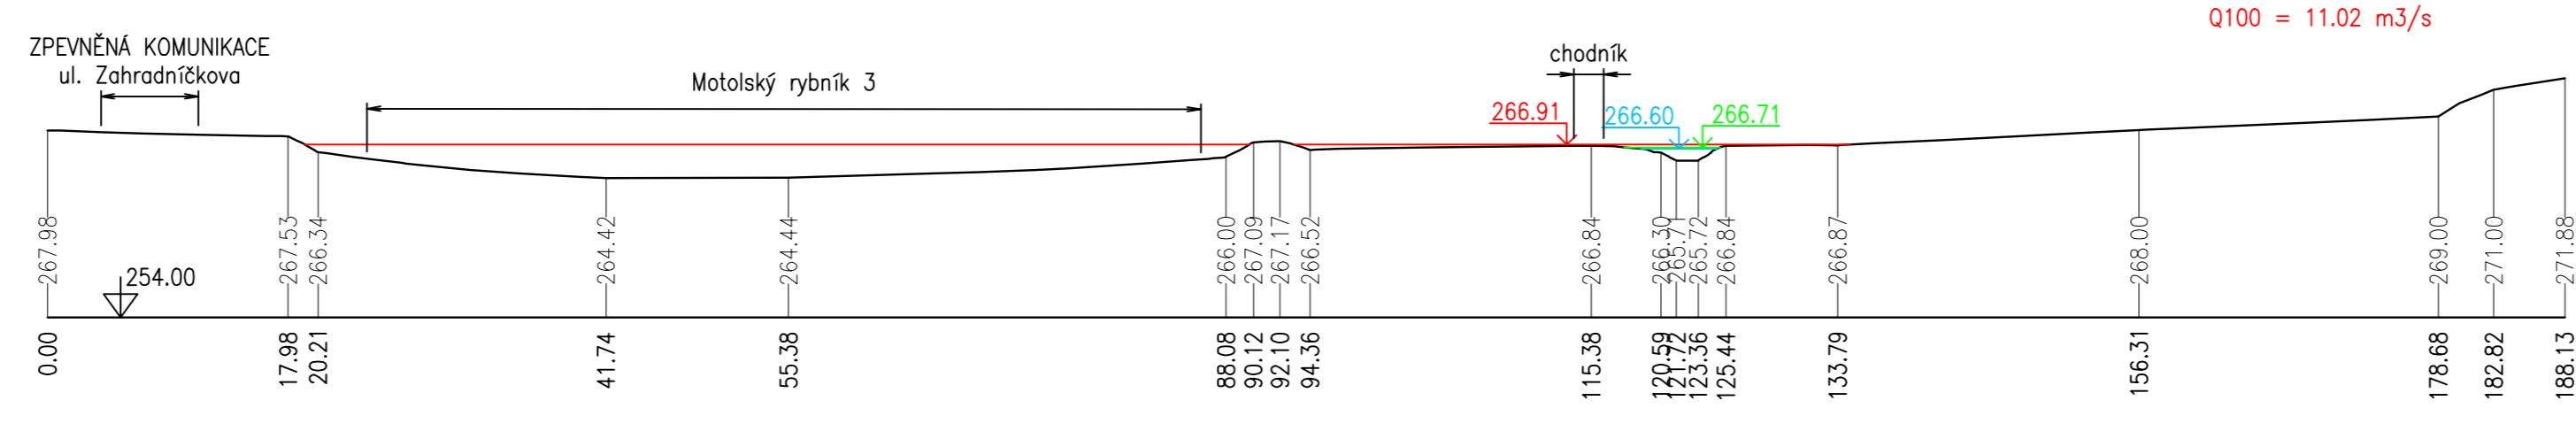


P68 – km 5.48464

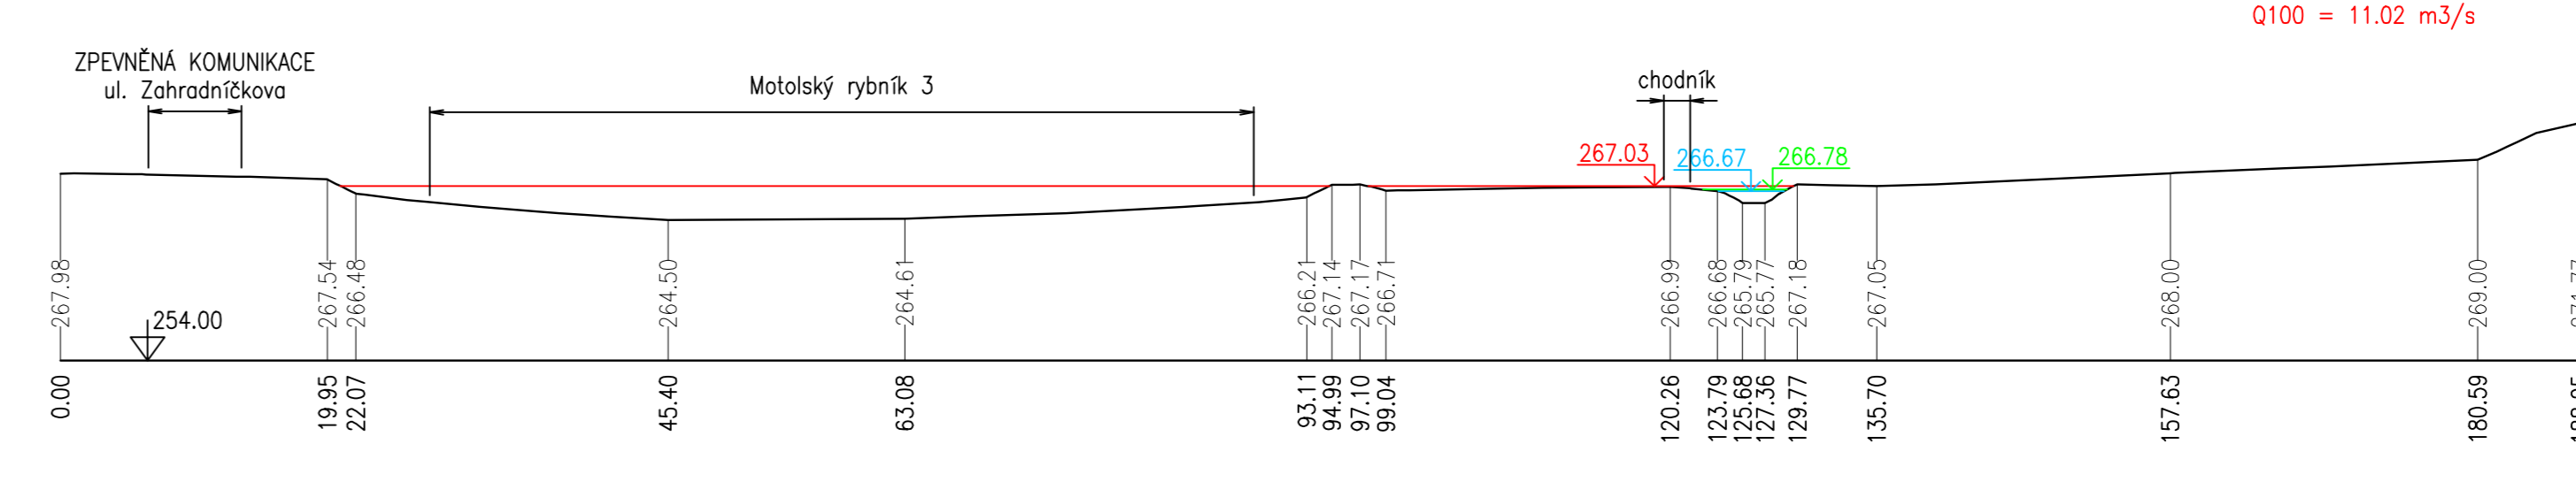


P69 – km 5.48464

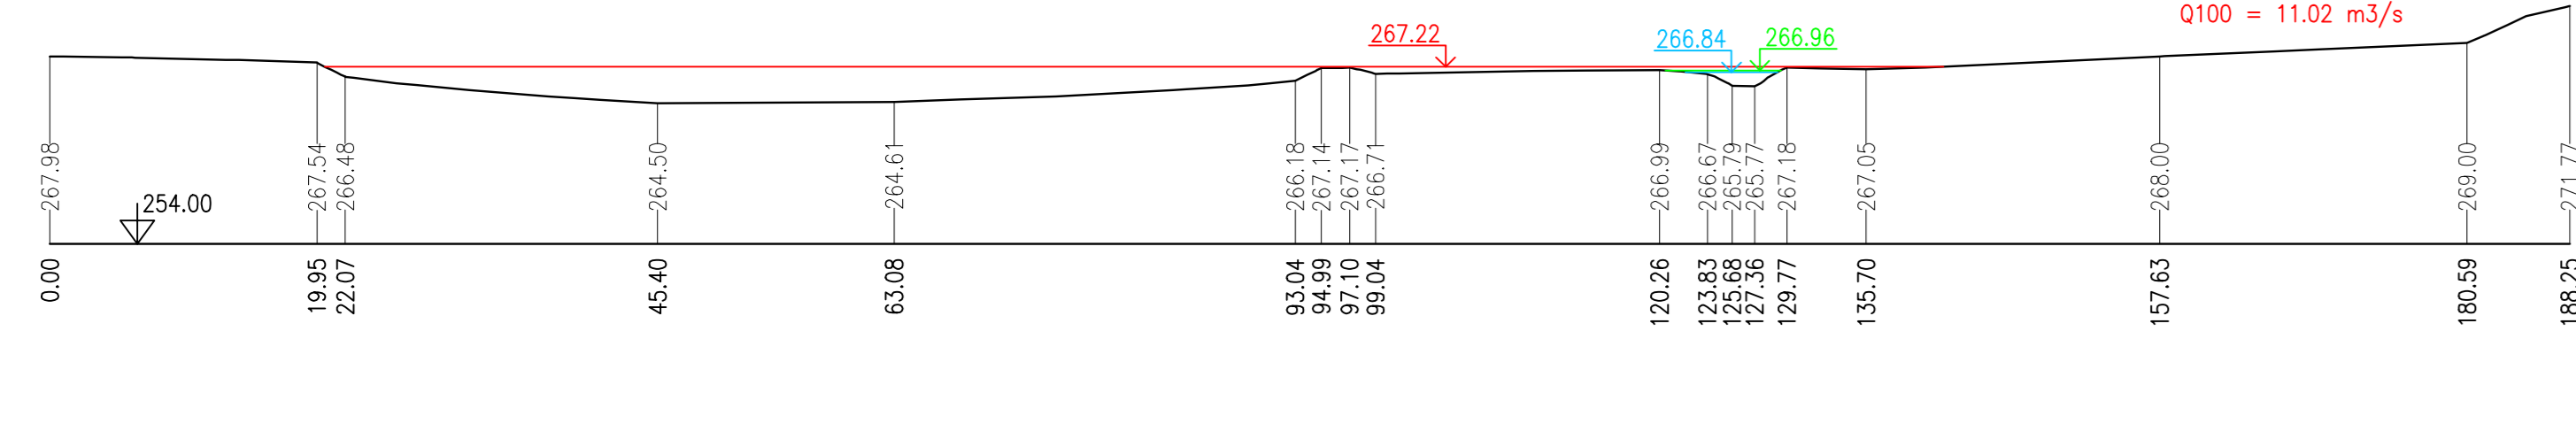


P70 – km 5.49514

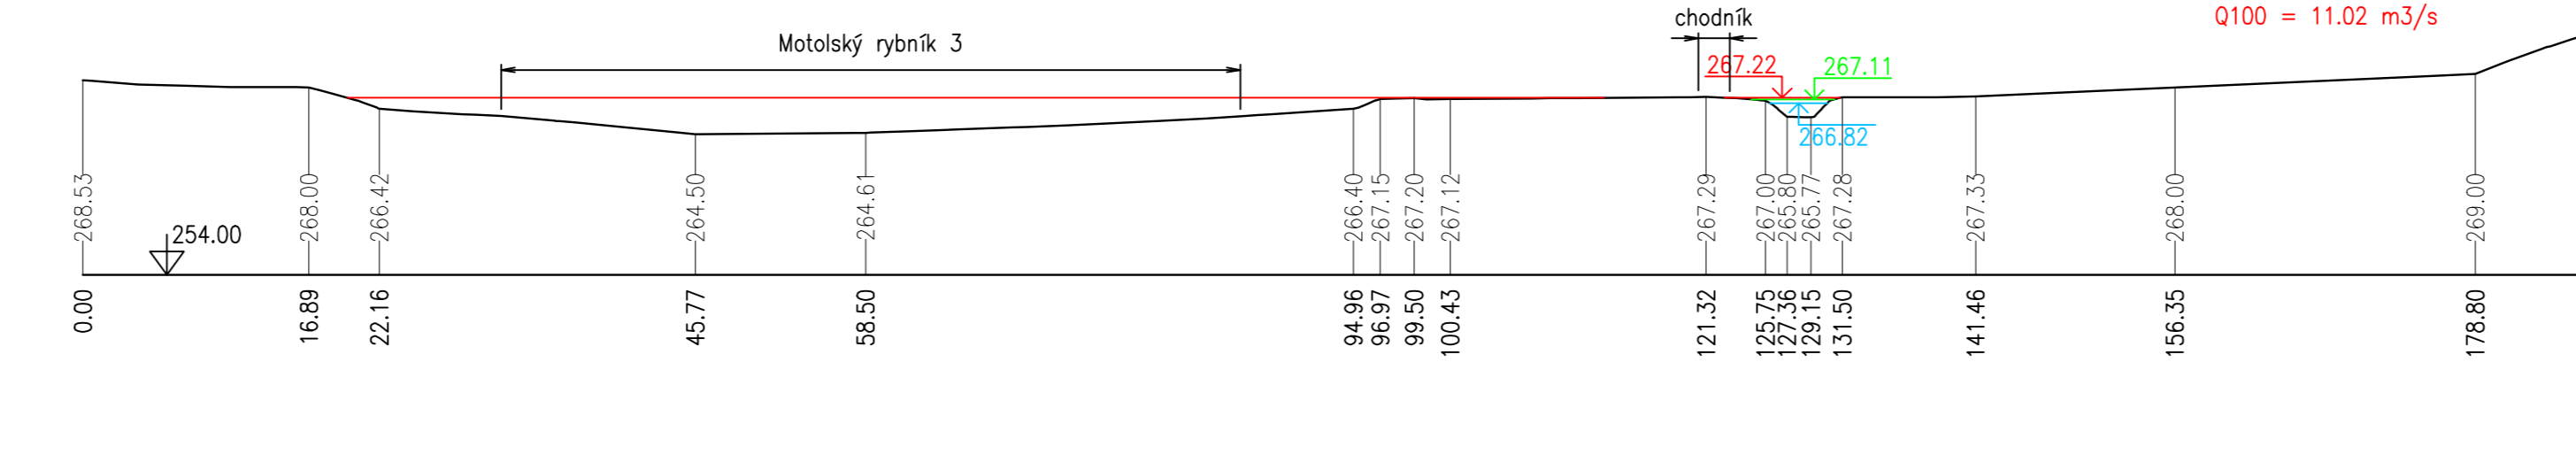


P71 – km 5.49578

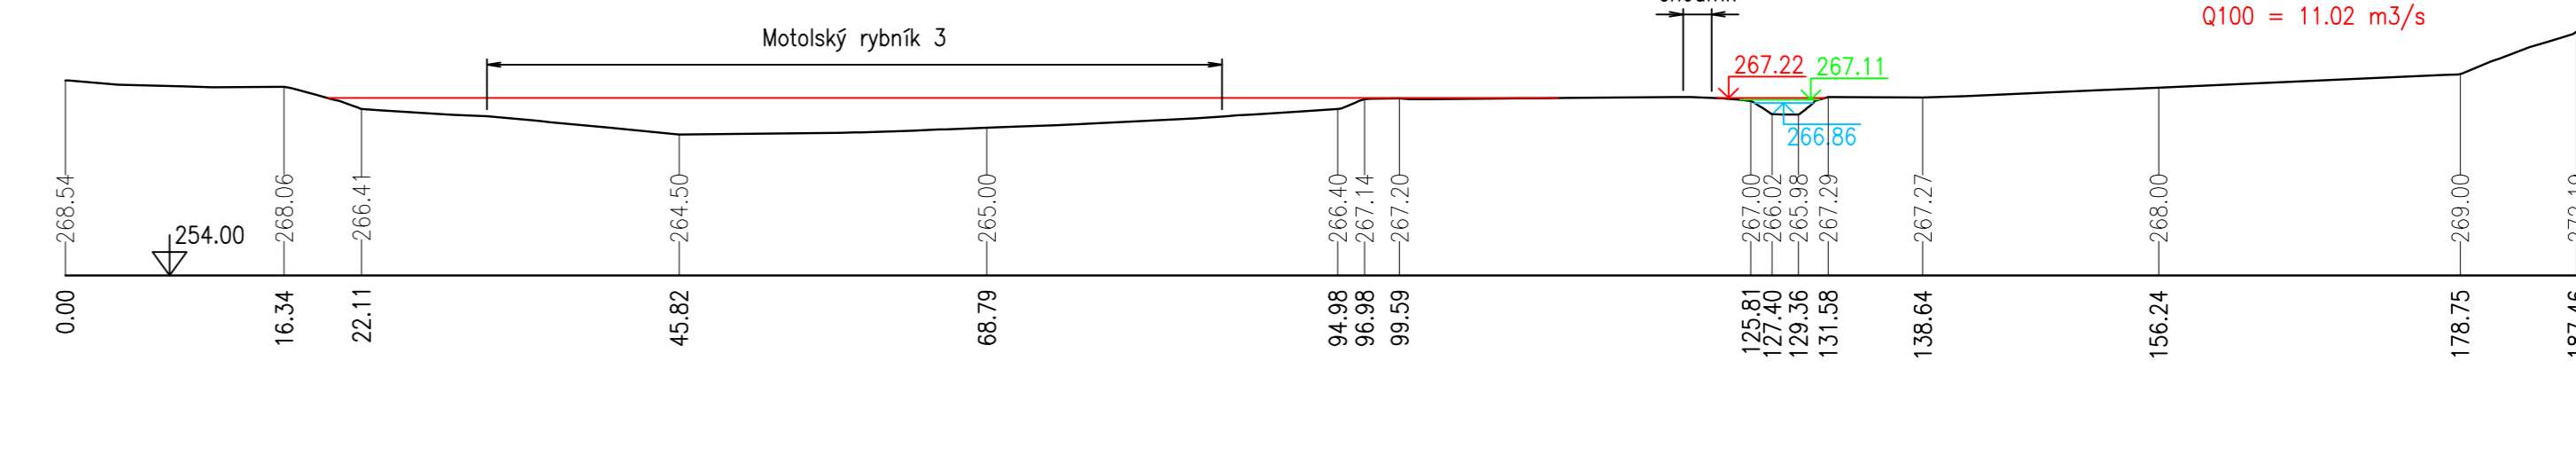


P72 – km 5.51153

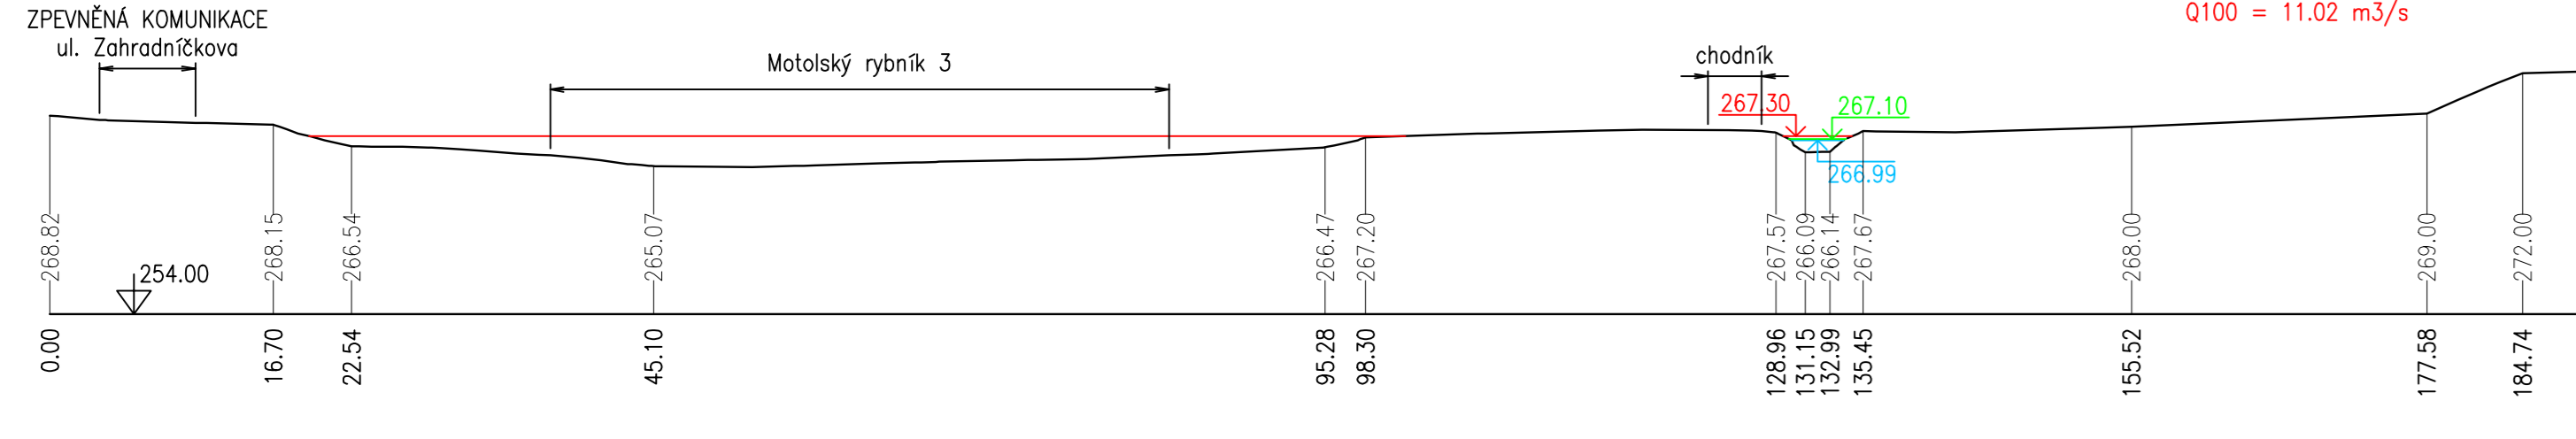


P73 – km 5.51227

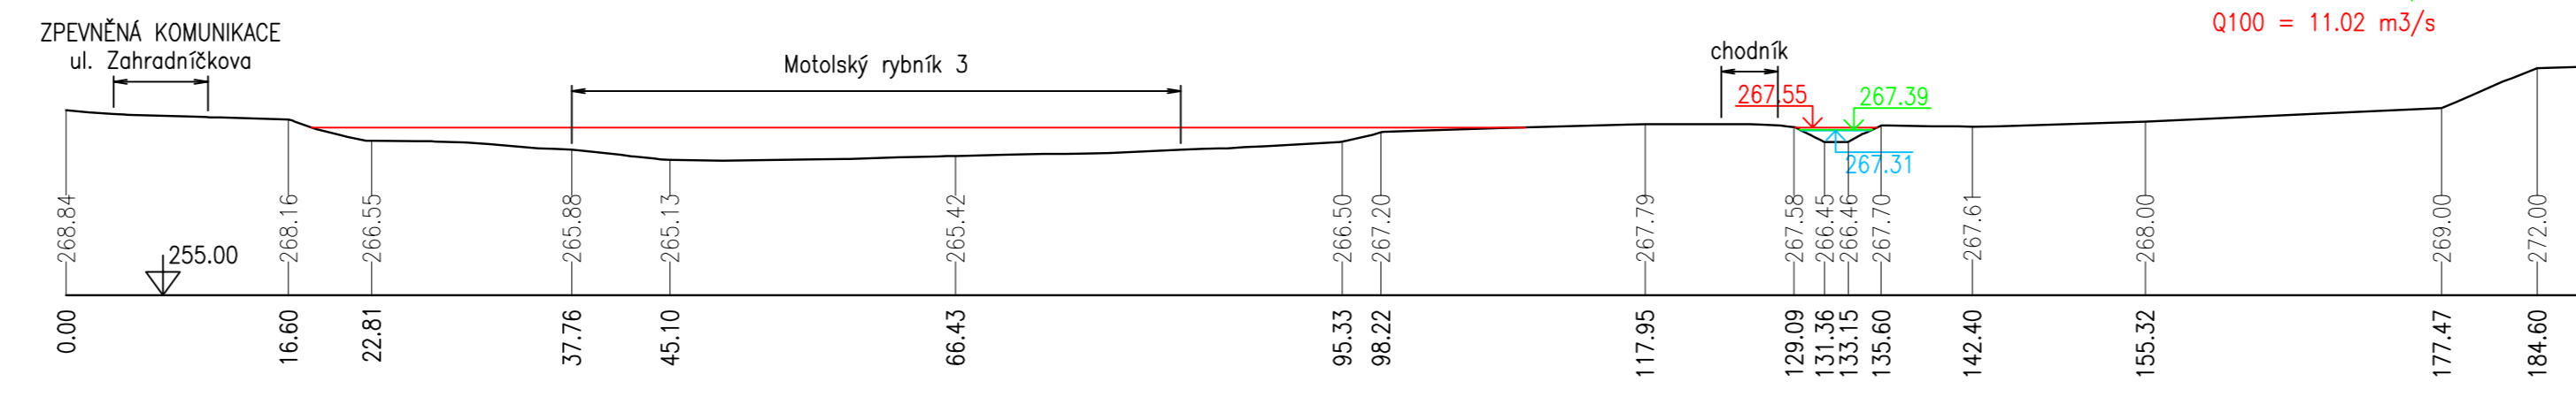


P74 – km 5.52510

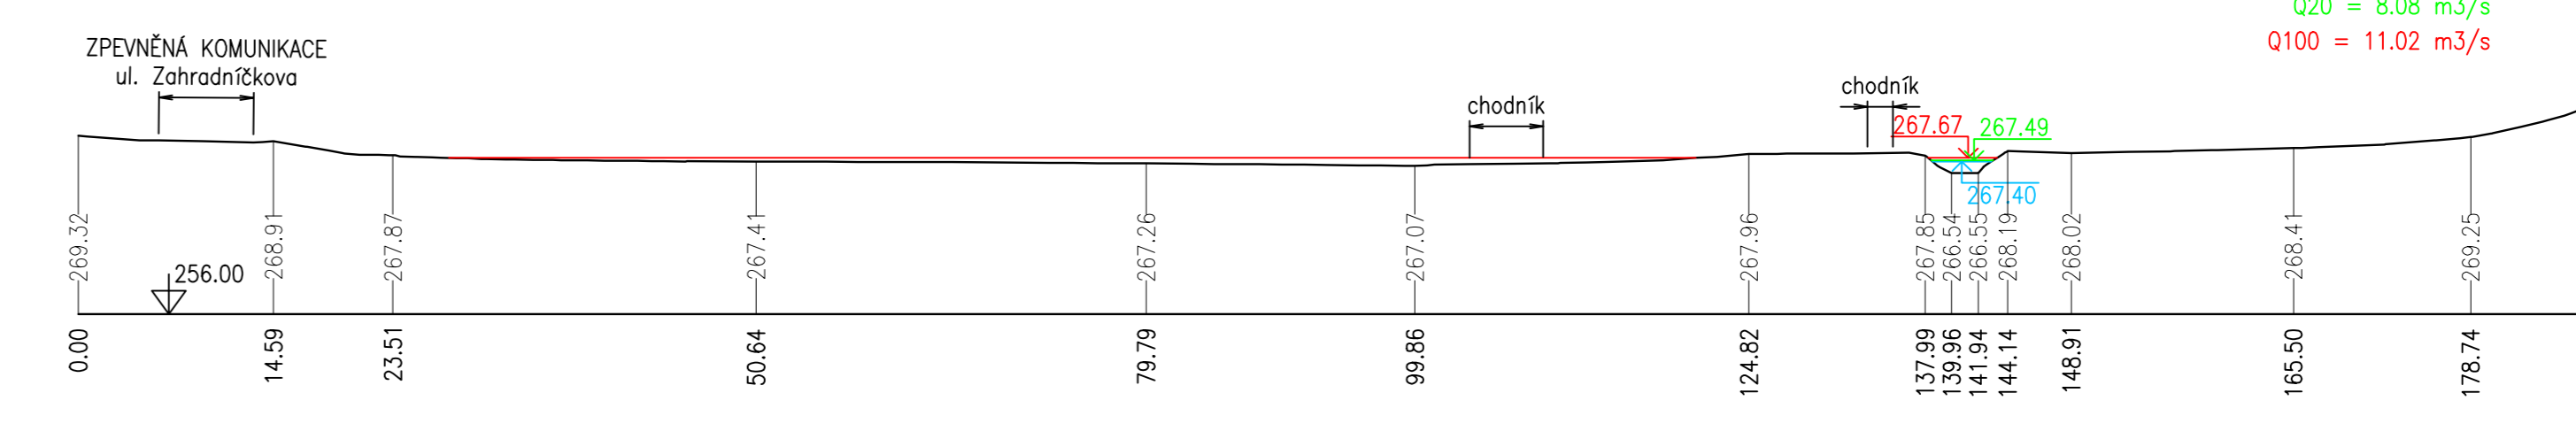


P75 – km 5.53445

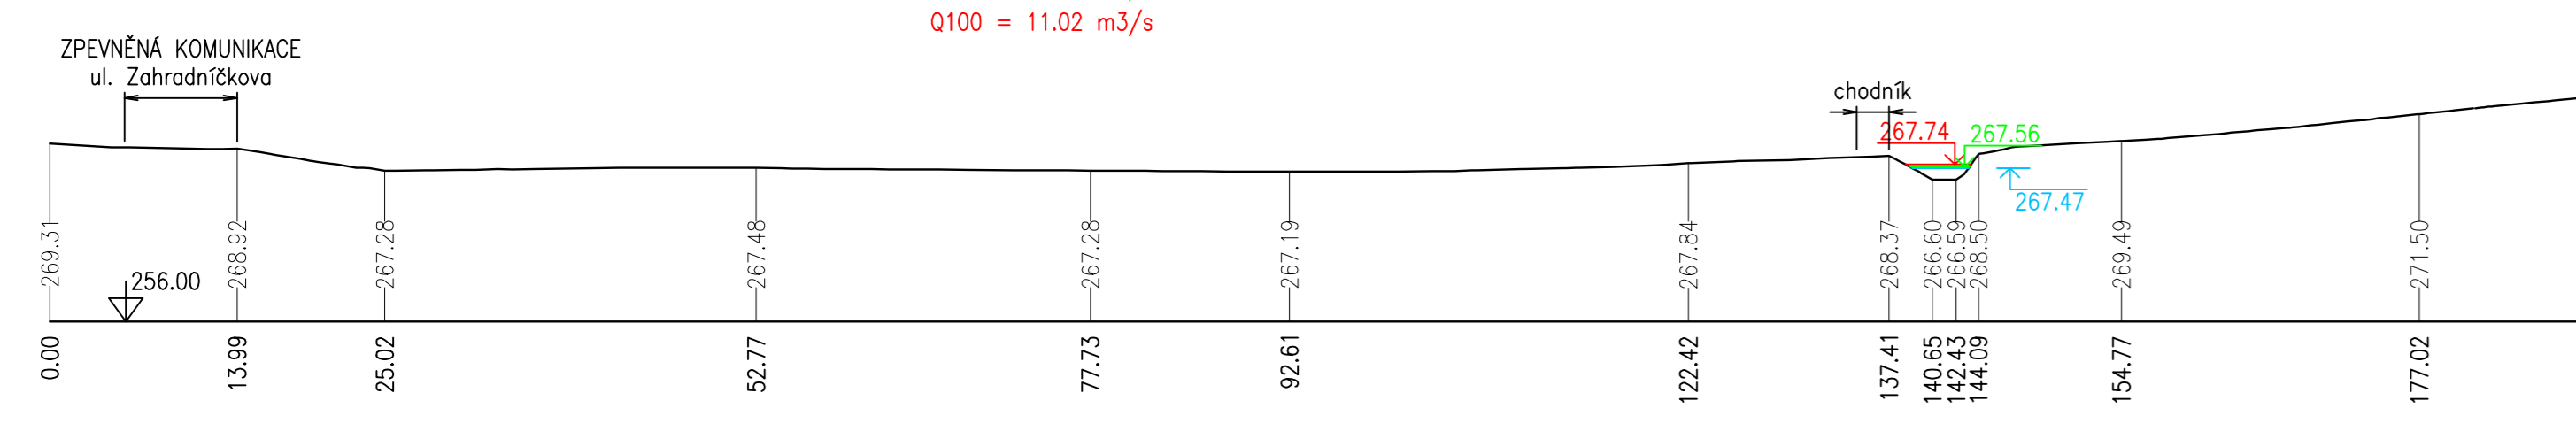


P76 – km 5.53902

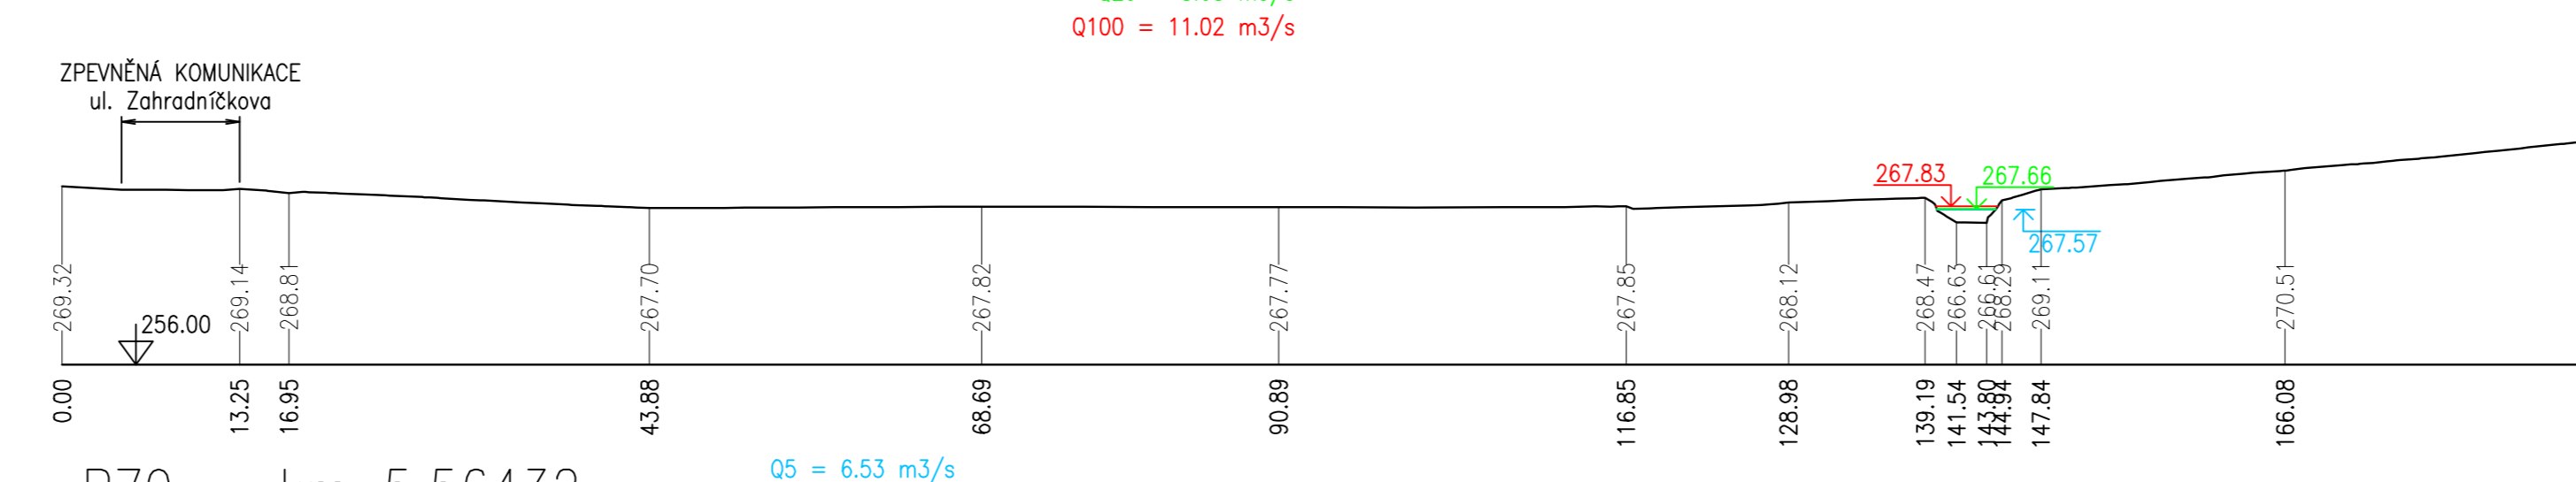


P77 – km 5.54605

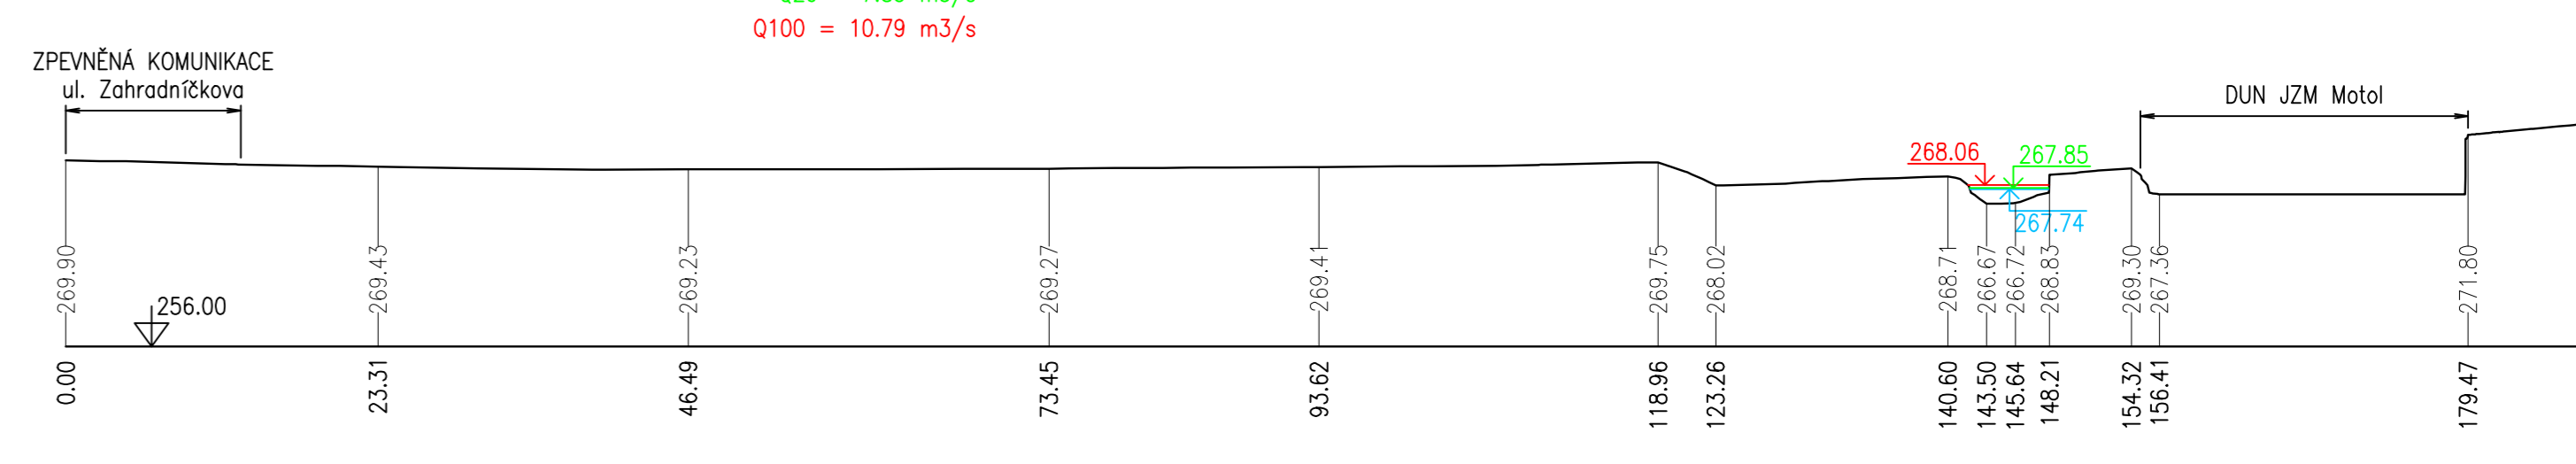


P78 – km 5.55293

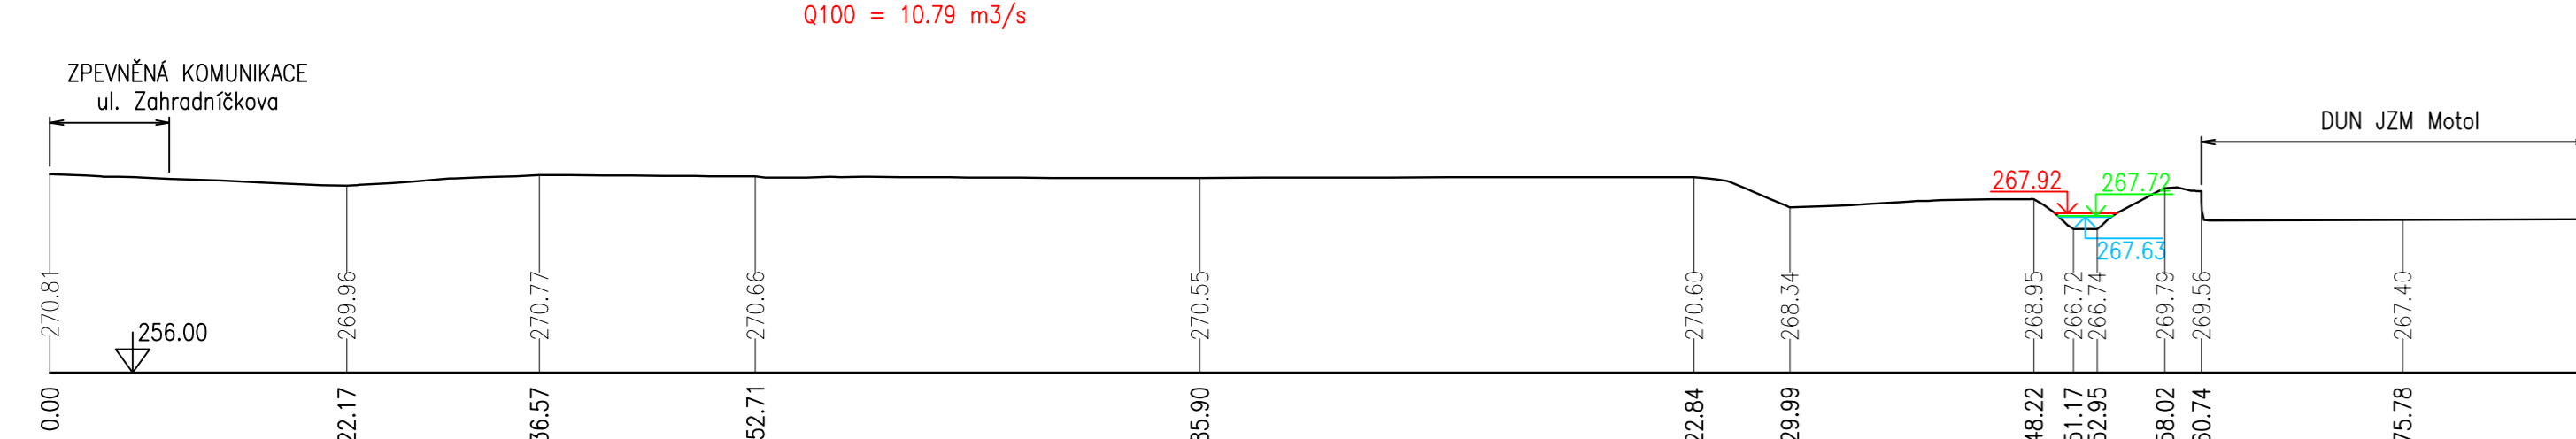


P79 – km 5.56432

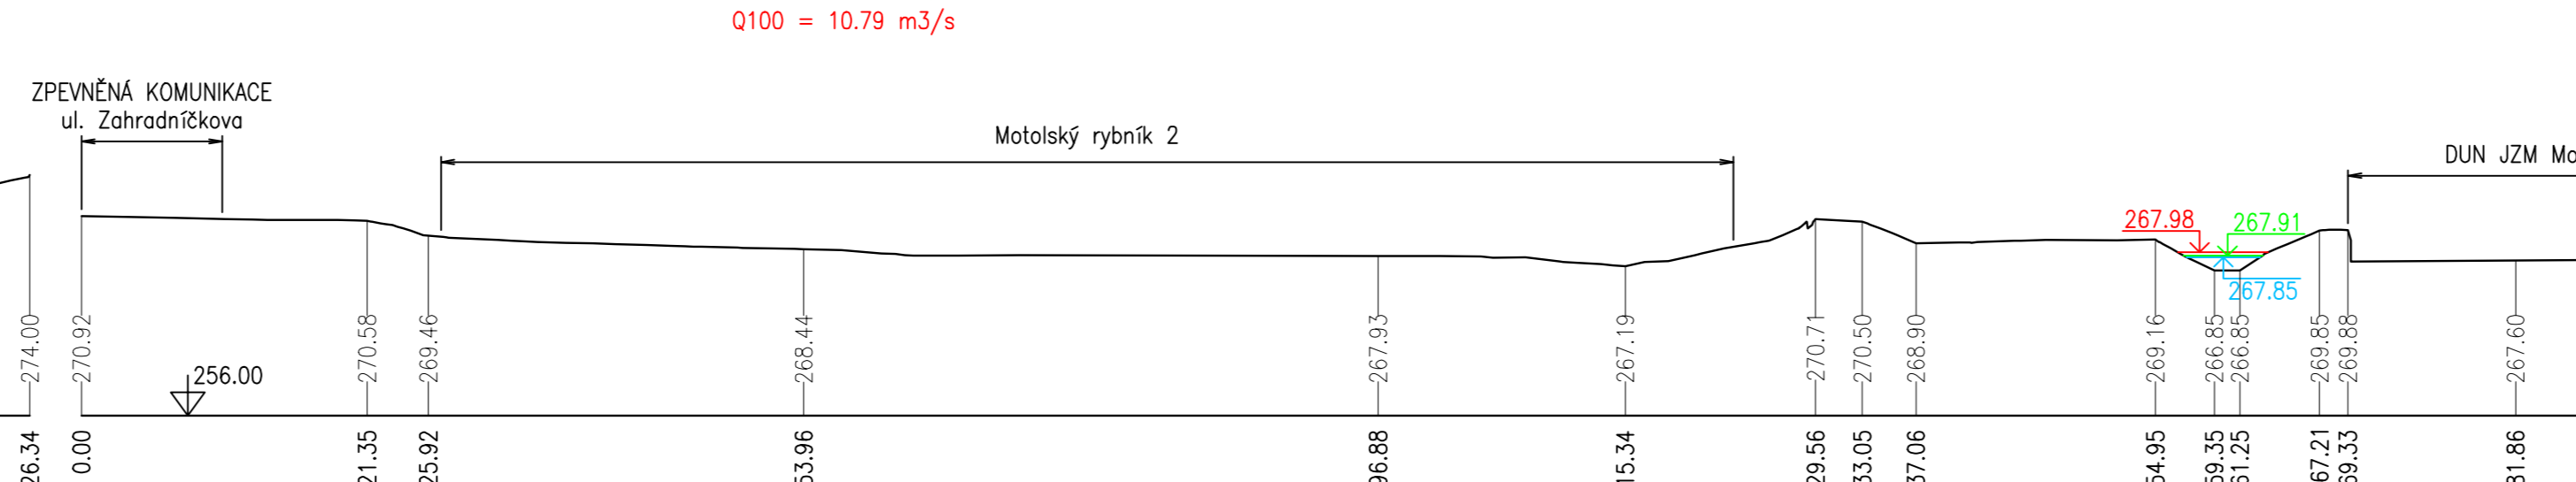


P80 – km 5.56497

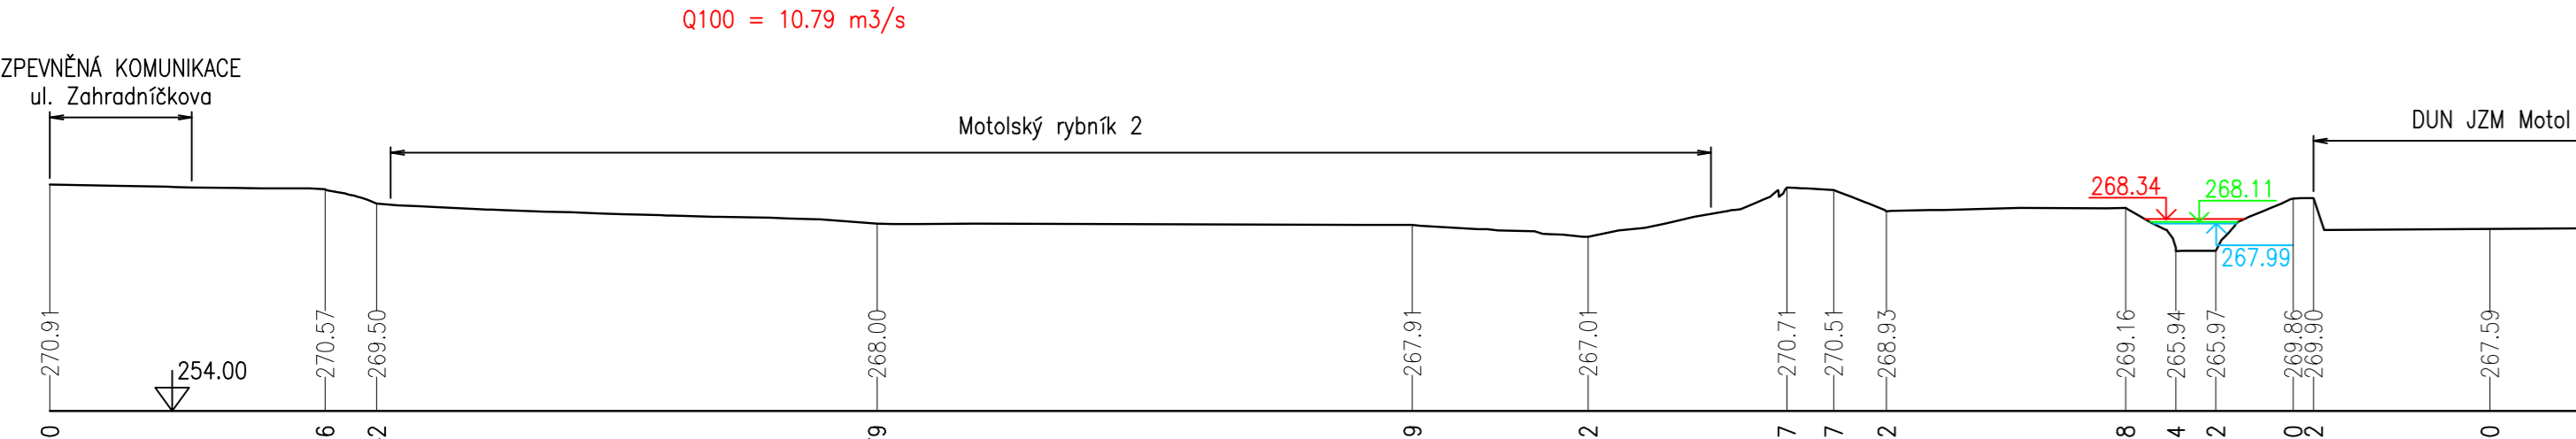


P81 – km 5.56944

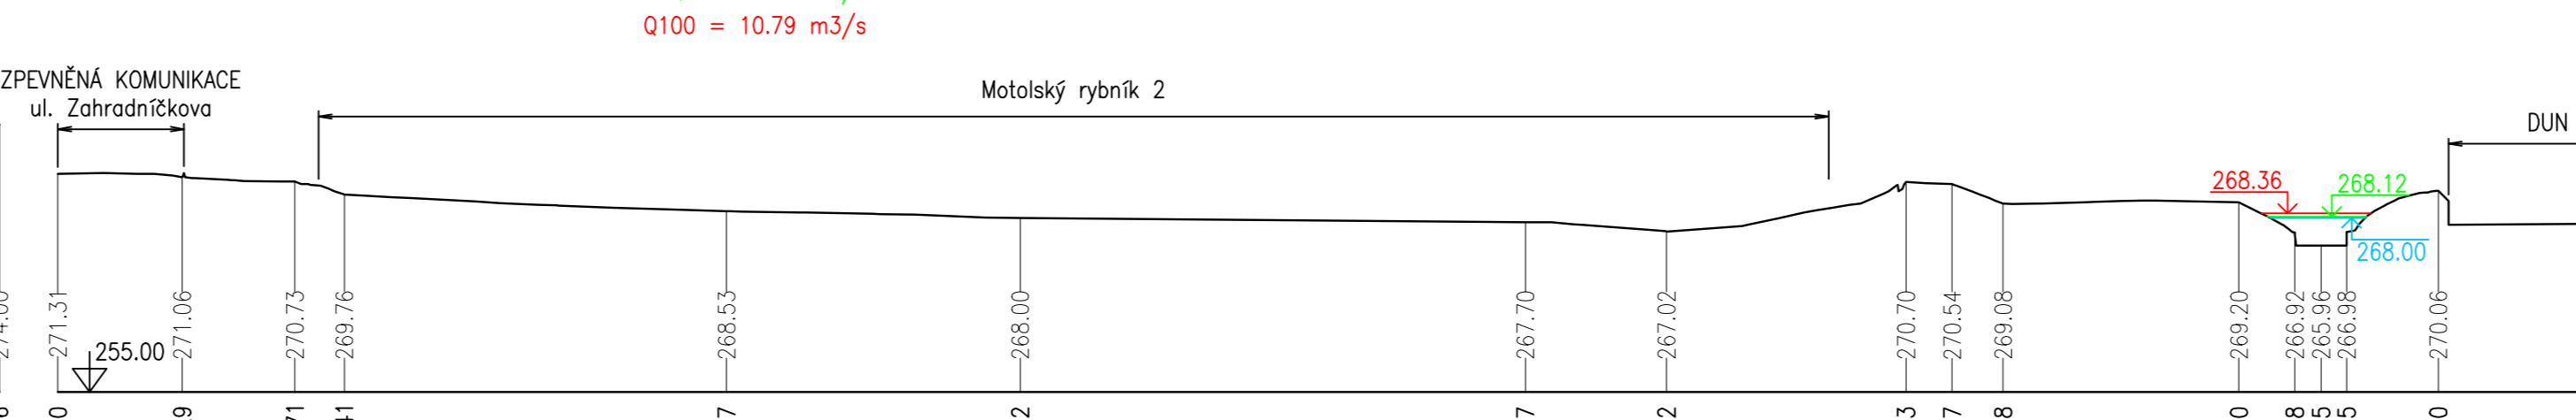


P82 – km 5.57305

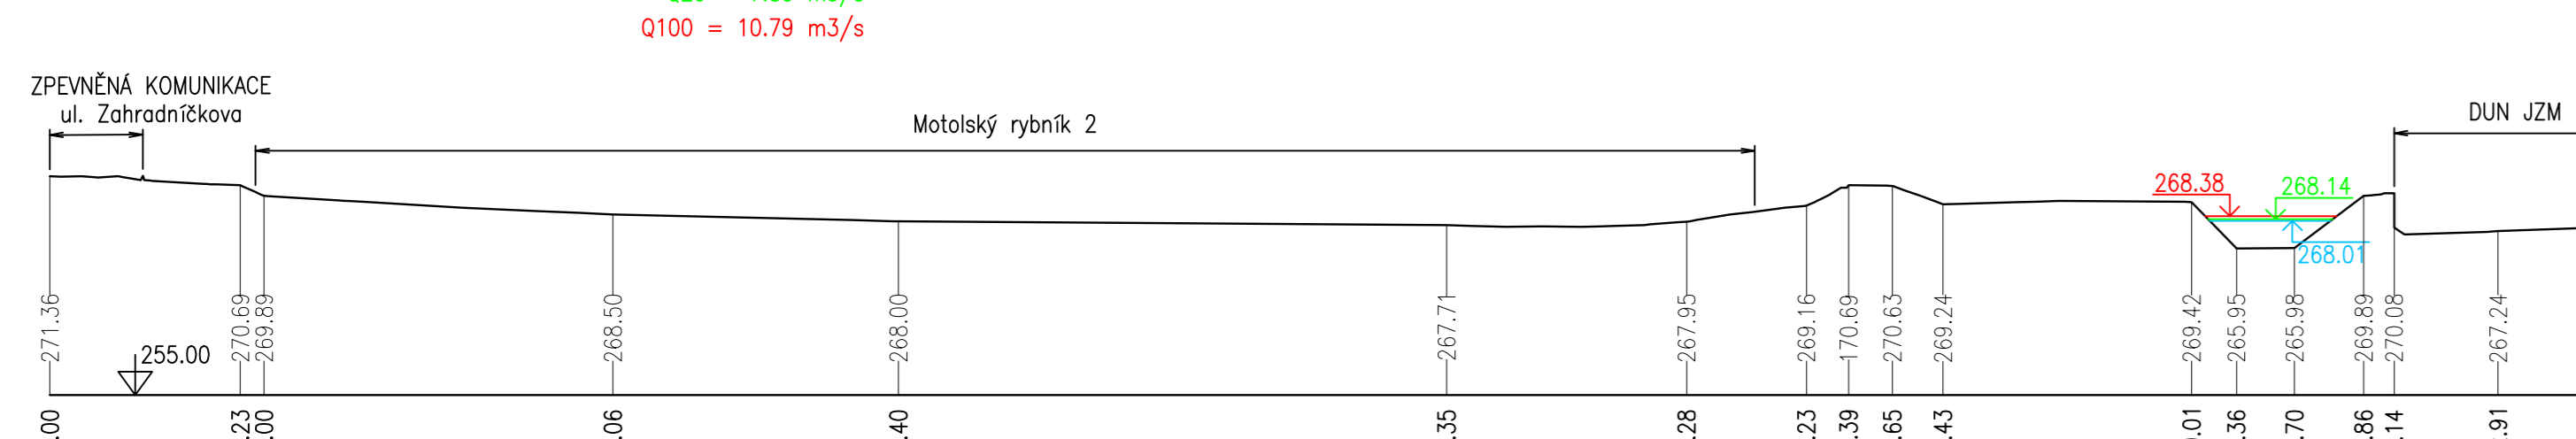


P83 – km 5.57413

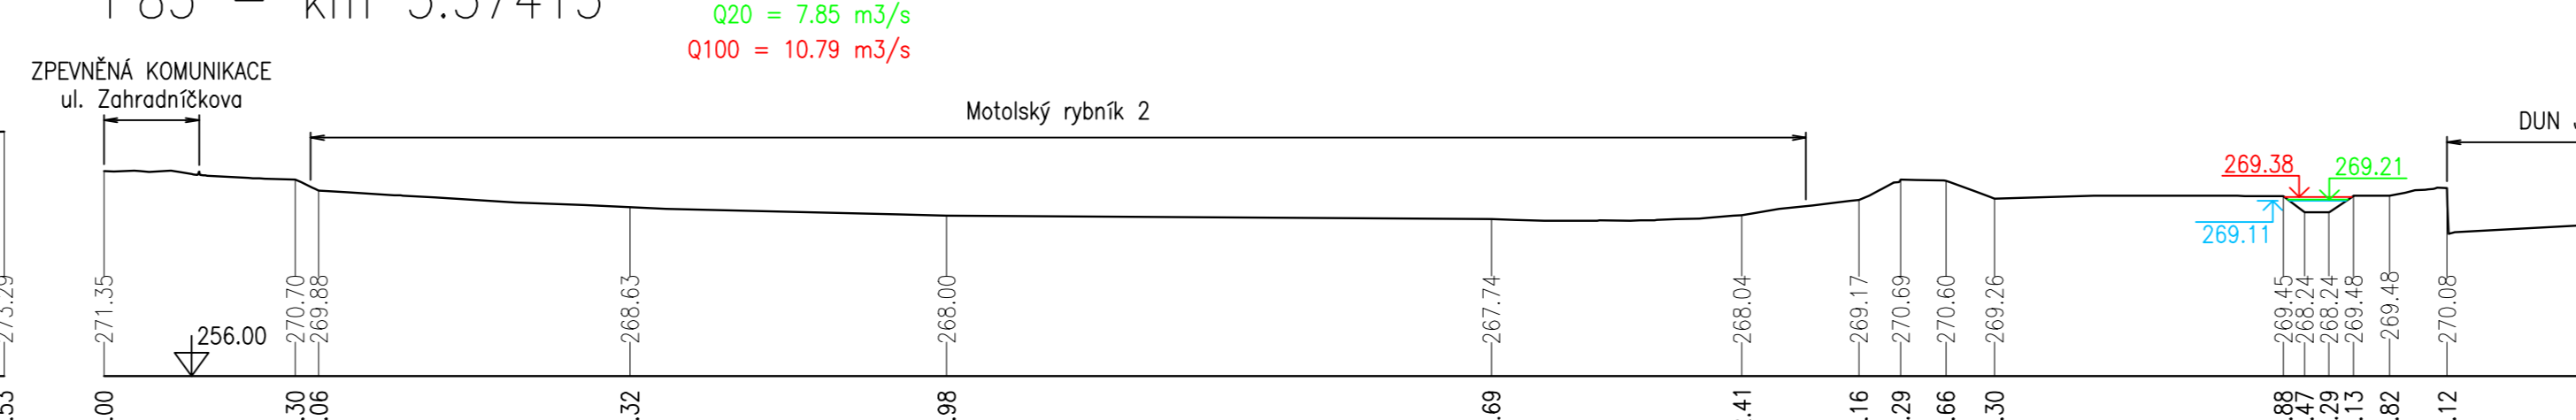


P84 – km 5.57973

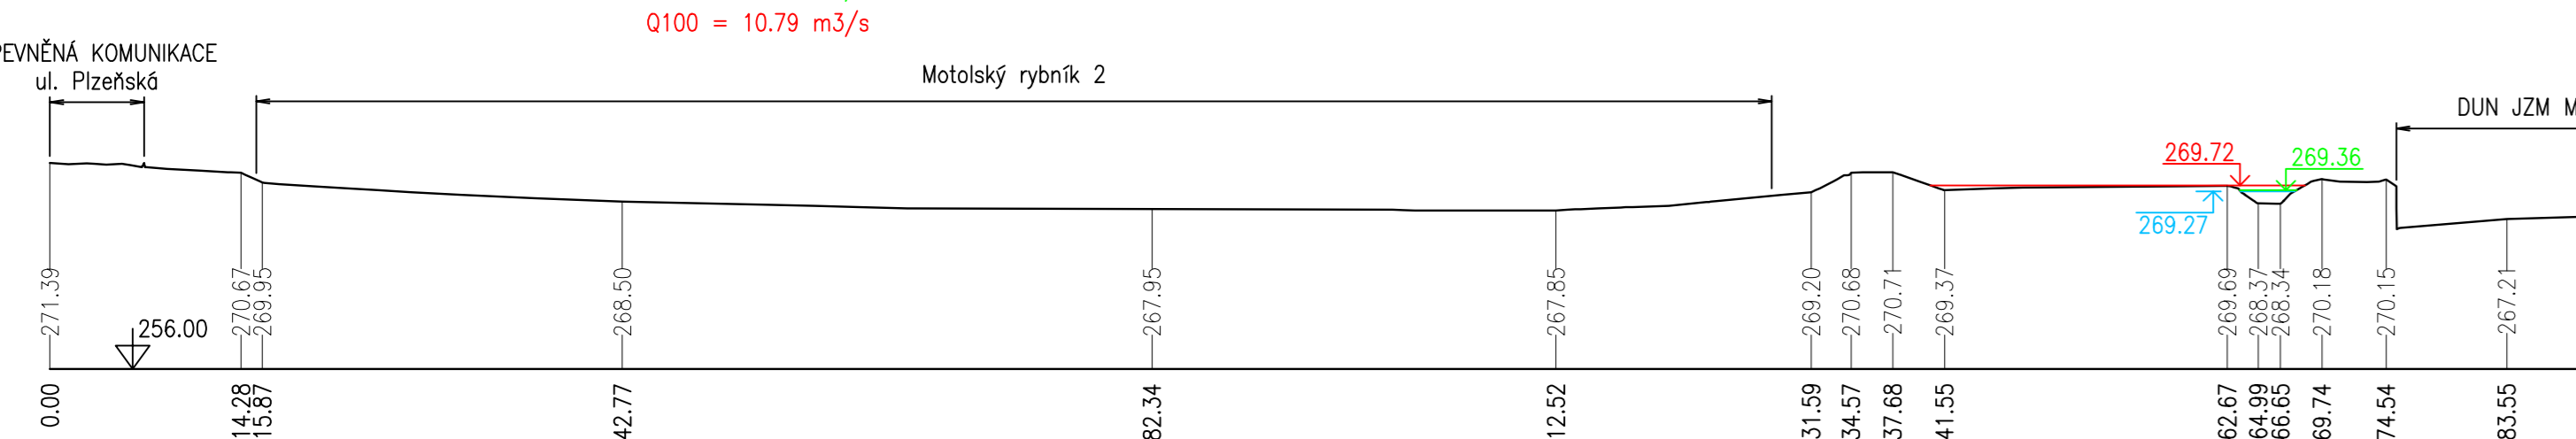


P85 – km 5.58041

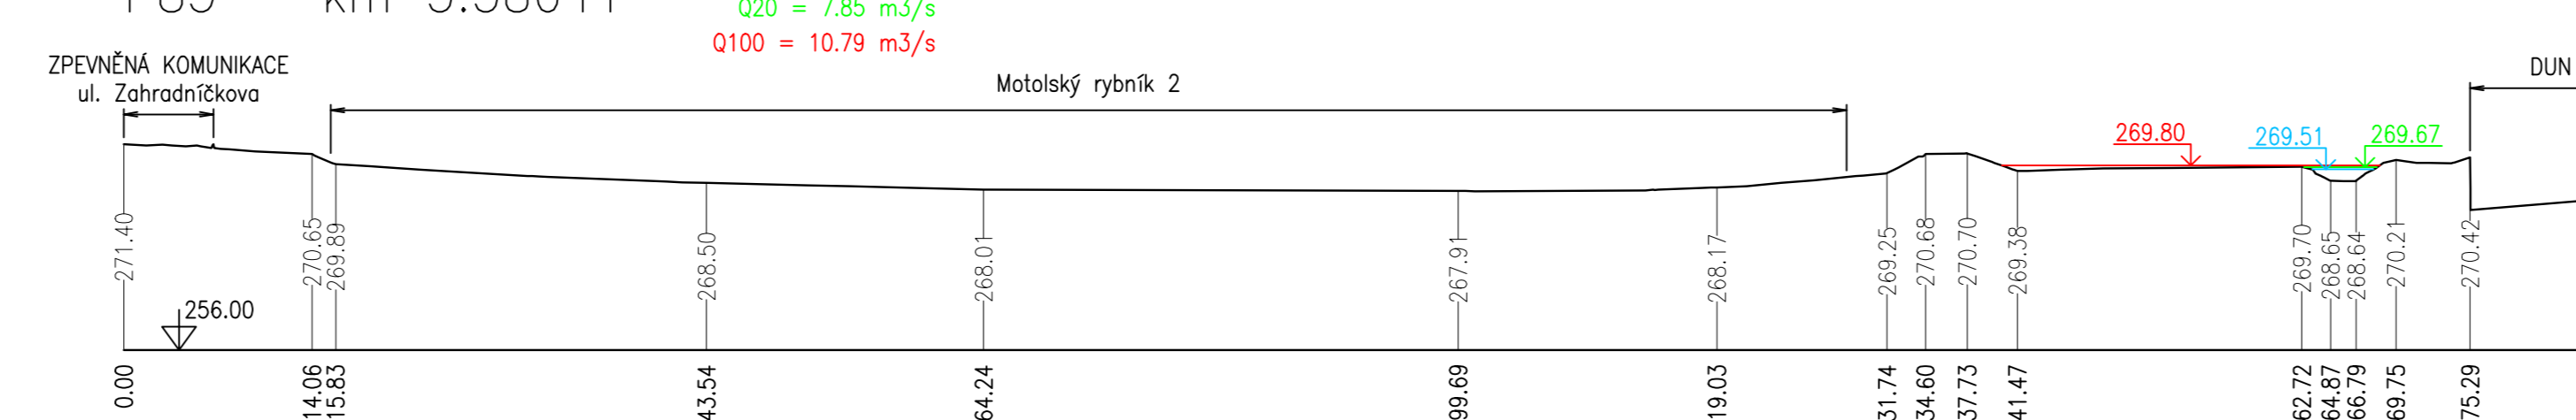

P86 – km 5.58587

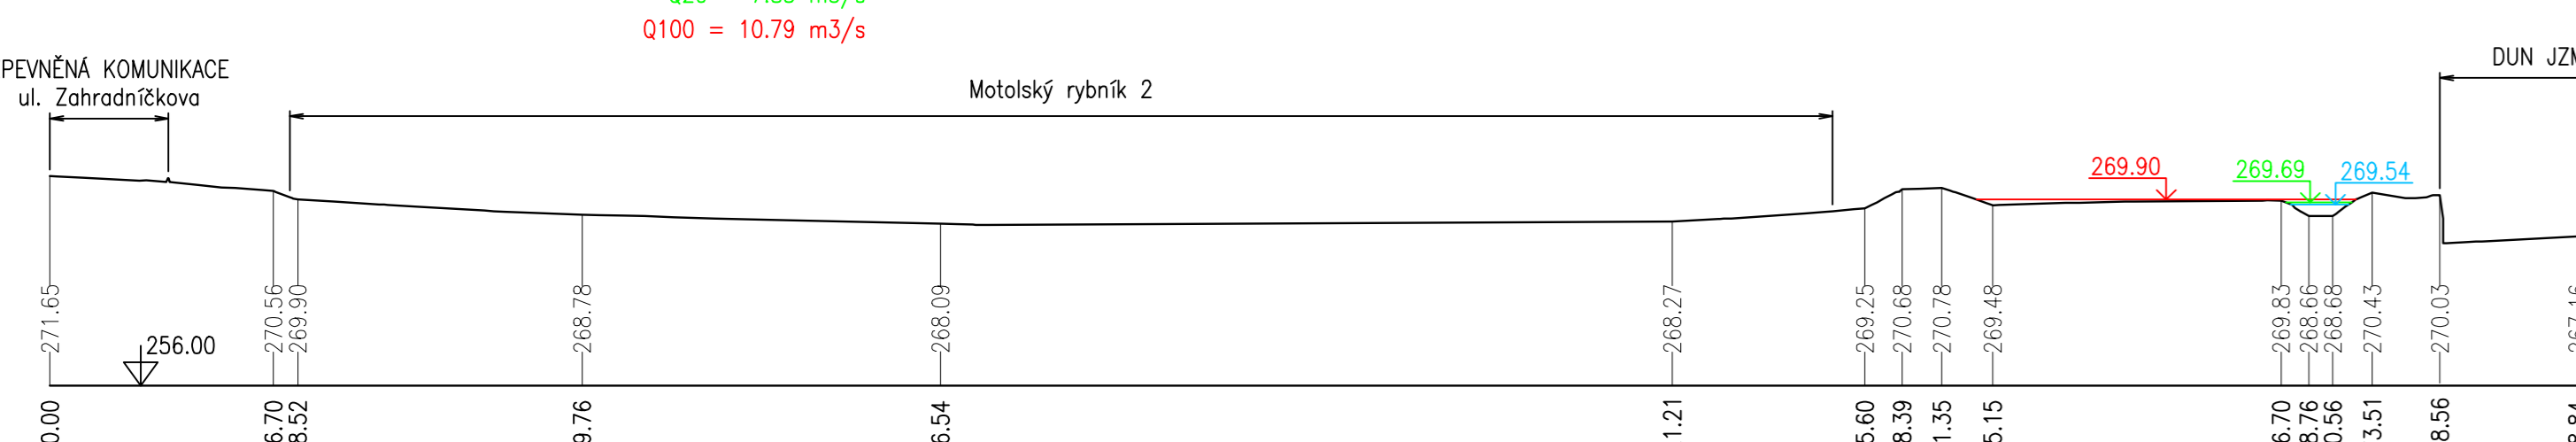

P87 – km 5.59586

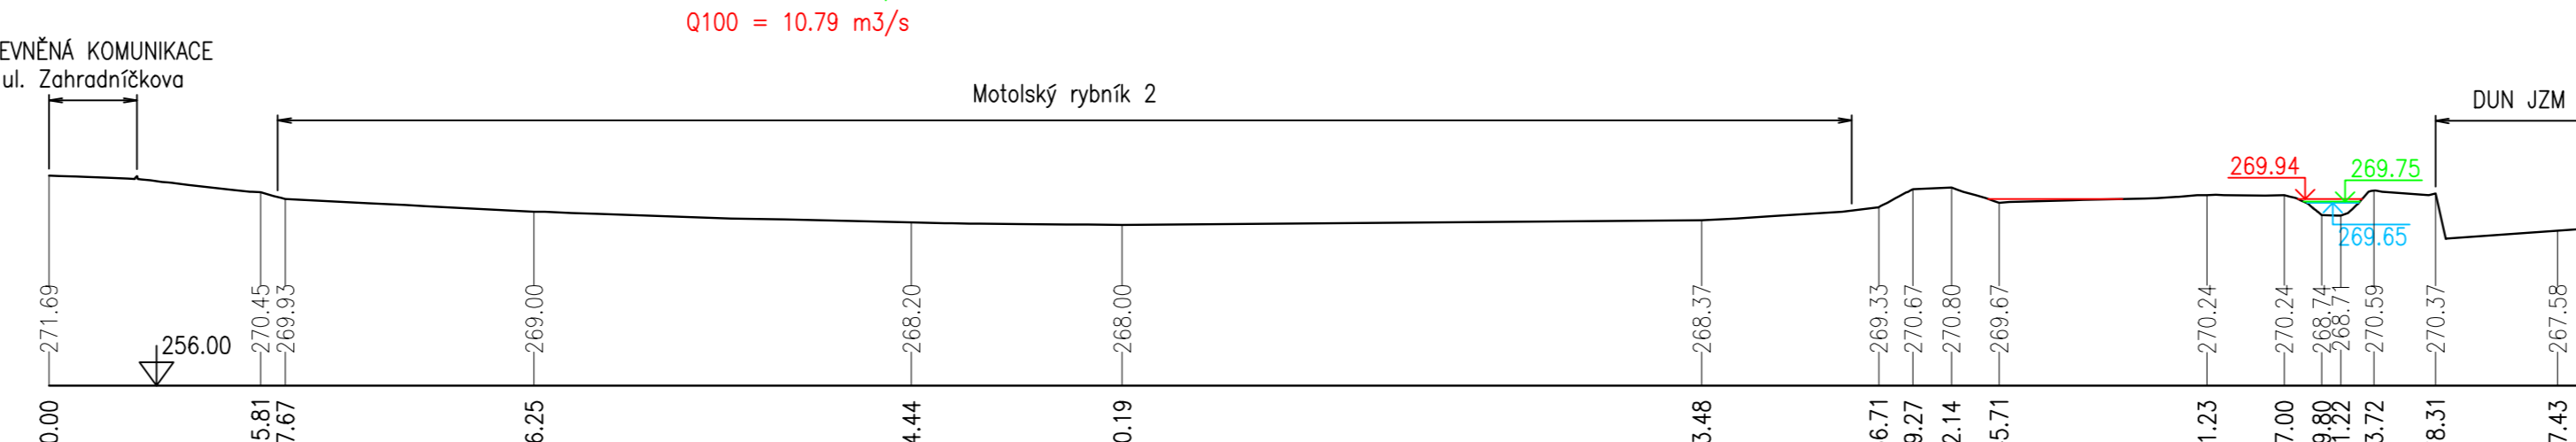

LEGENDA

- HAZIŇA Q5
HAZIŇA Q20
HAZIŇA Q100

Souřadnicový systém JTSK, výškový systém Bpv

Company logo and contact information for d plus 25, including project details and a table with technical specifications.