




P 81 - km 1,23777

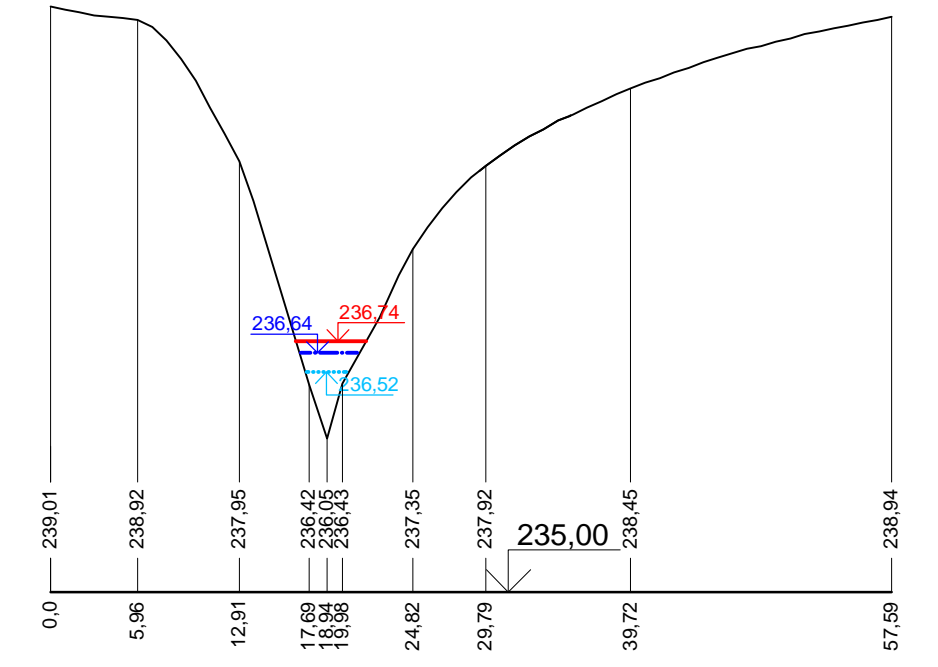


P 84 - km 1,25736

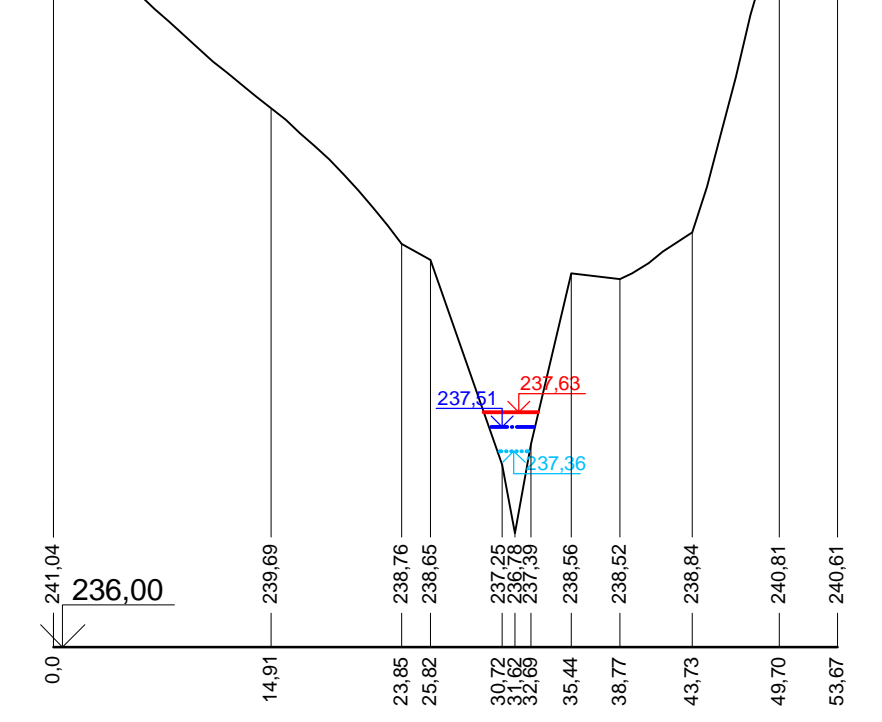


P 87 - km 1,32266

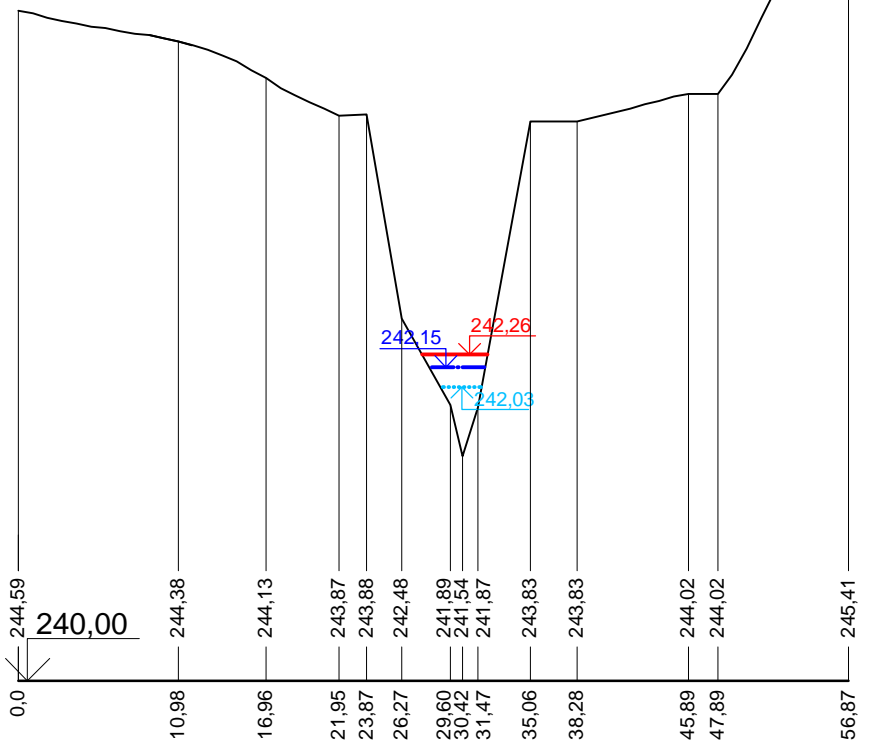


P 90 - km 1,39491

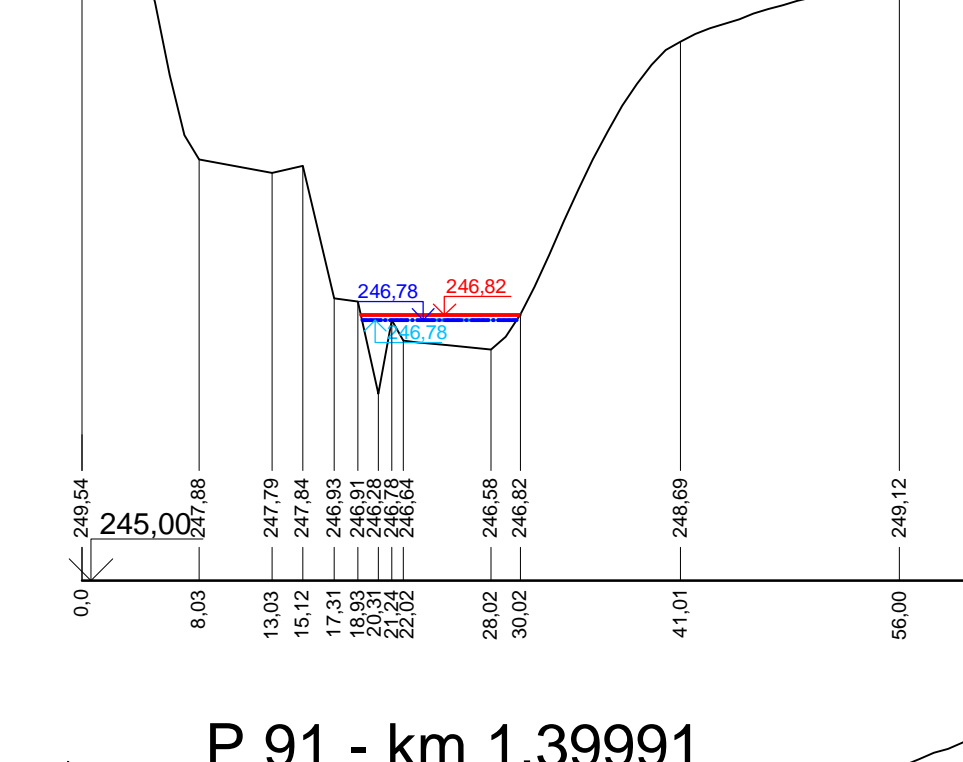


P 93 - km 1,50121

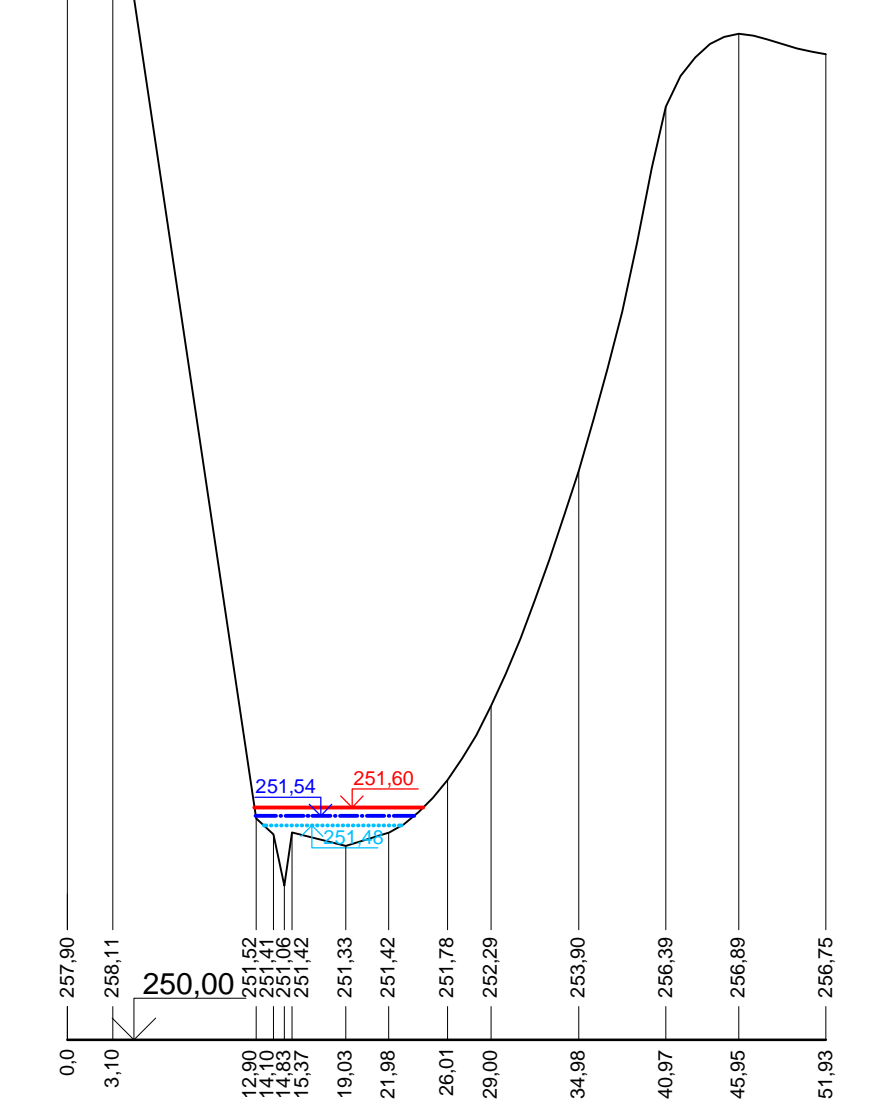


P 95 - km 1,59731

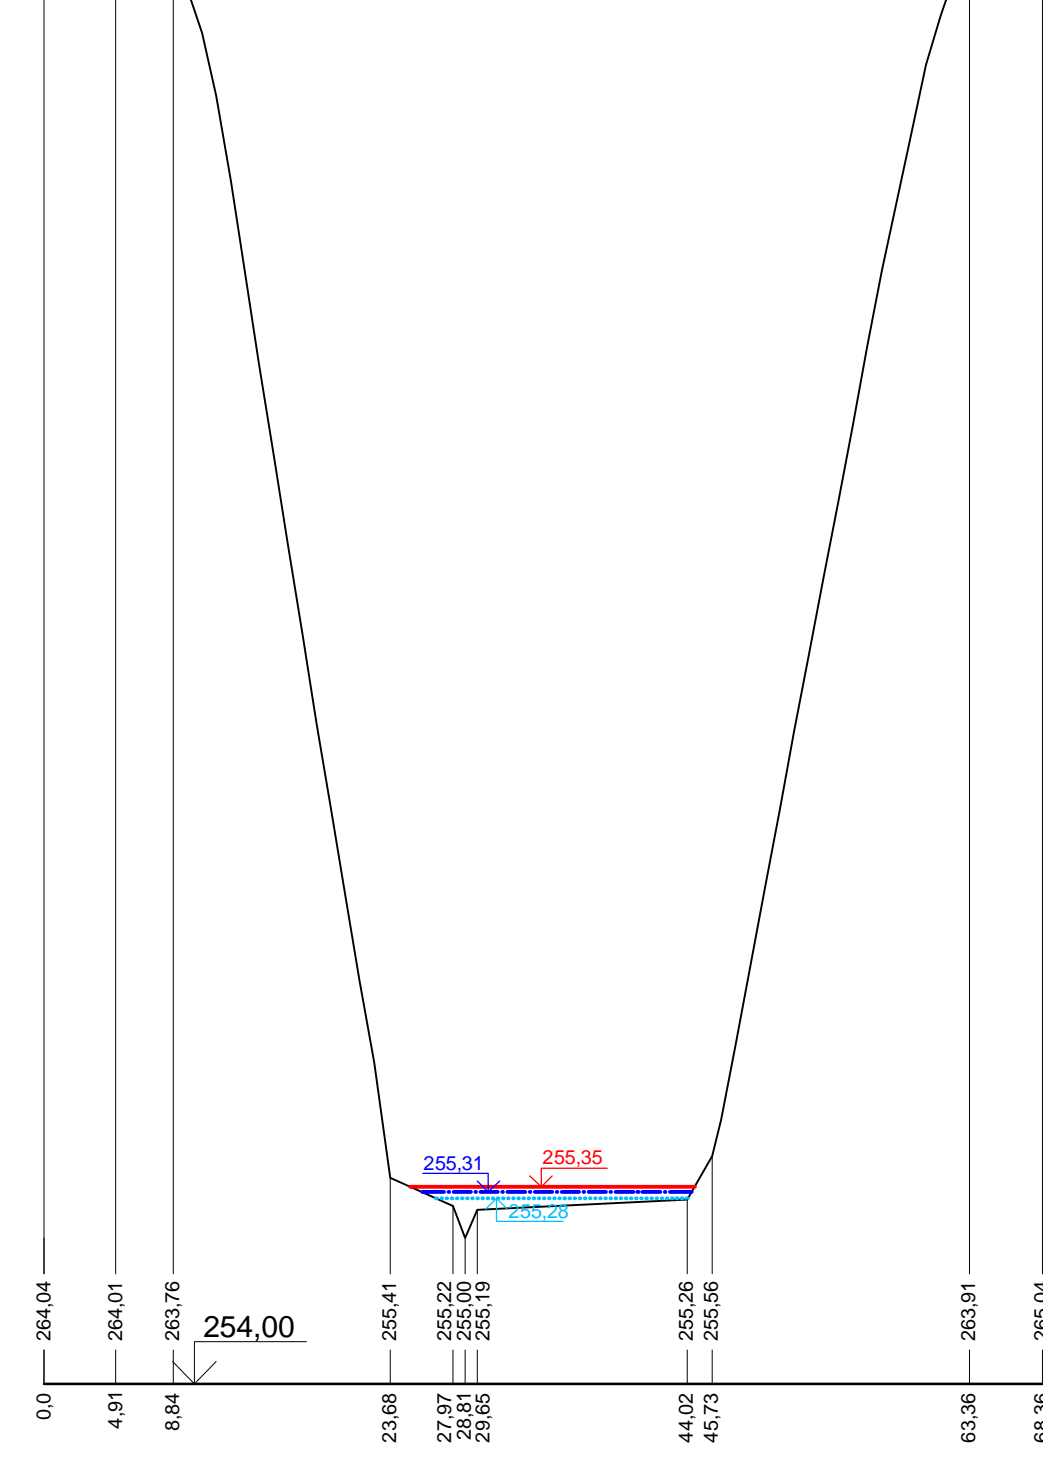


P 82 - km 1,24172

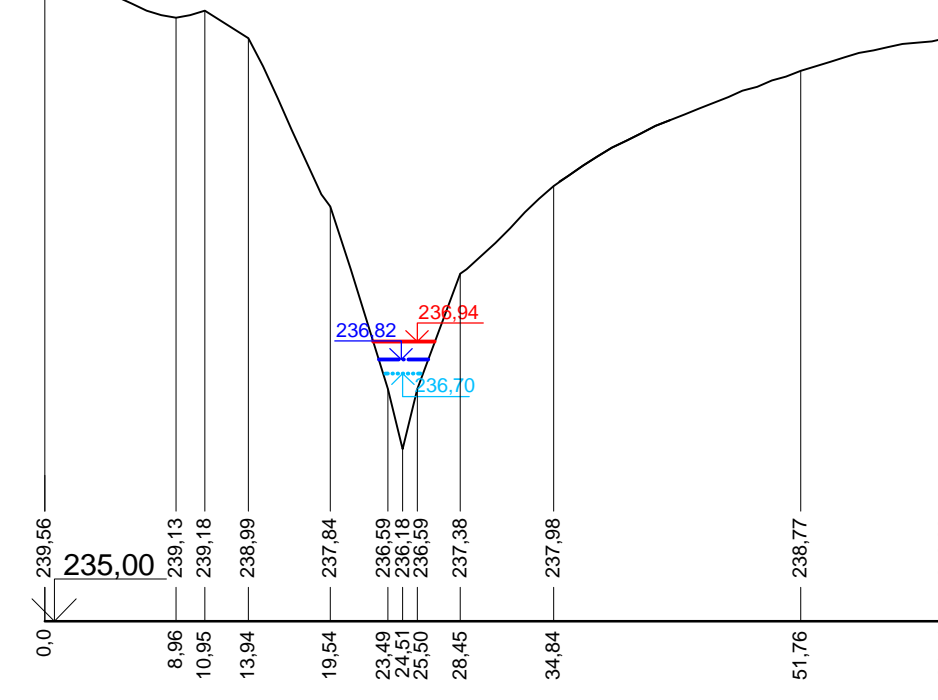


P 85 - km 1,27800

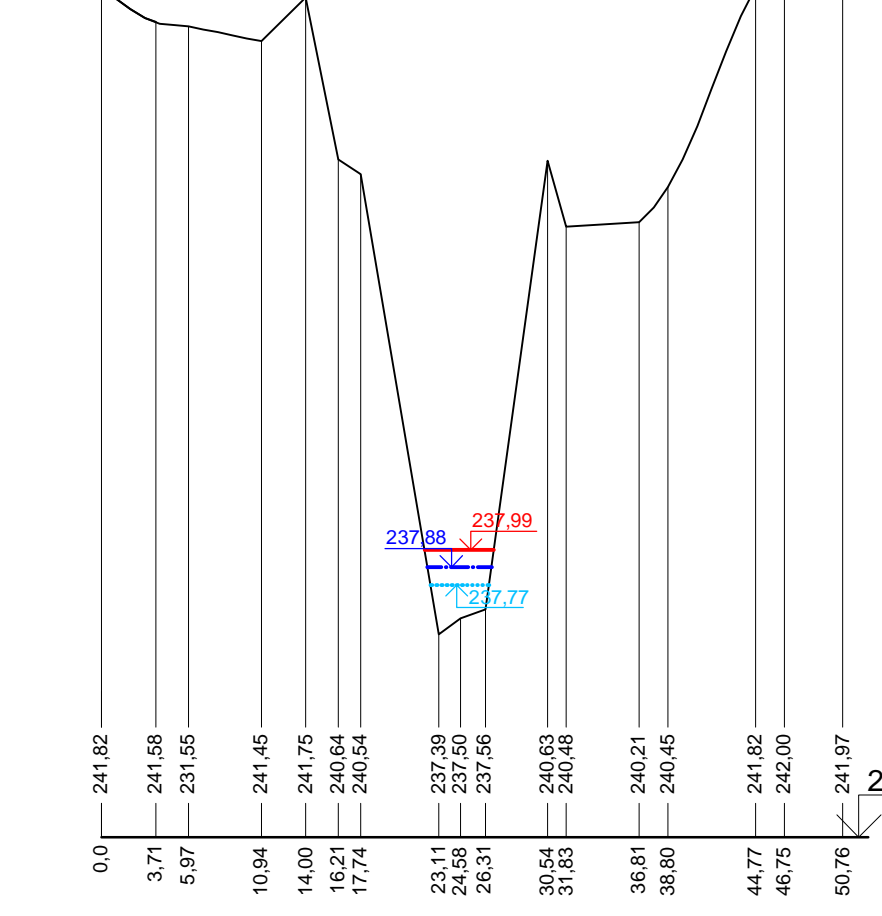


P 88 - km 1,32794

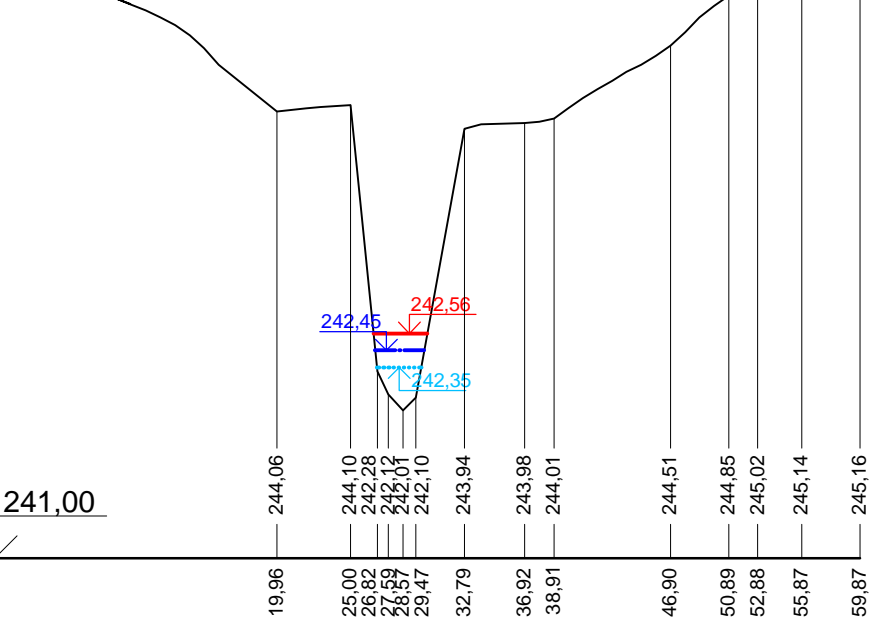


P 91 - km 1,39991

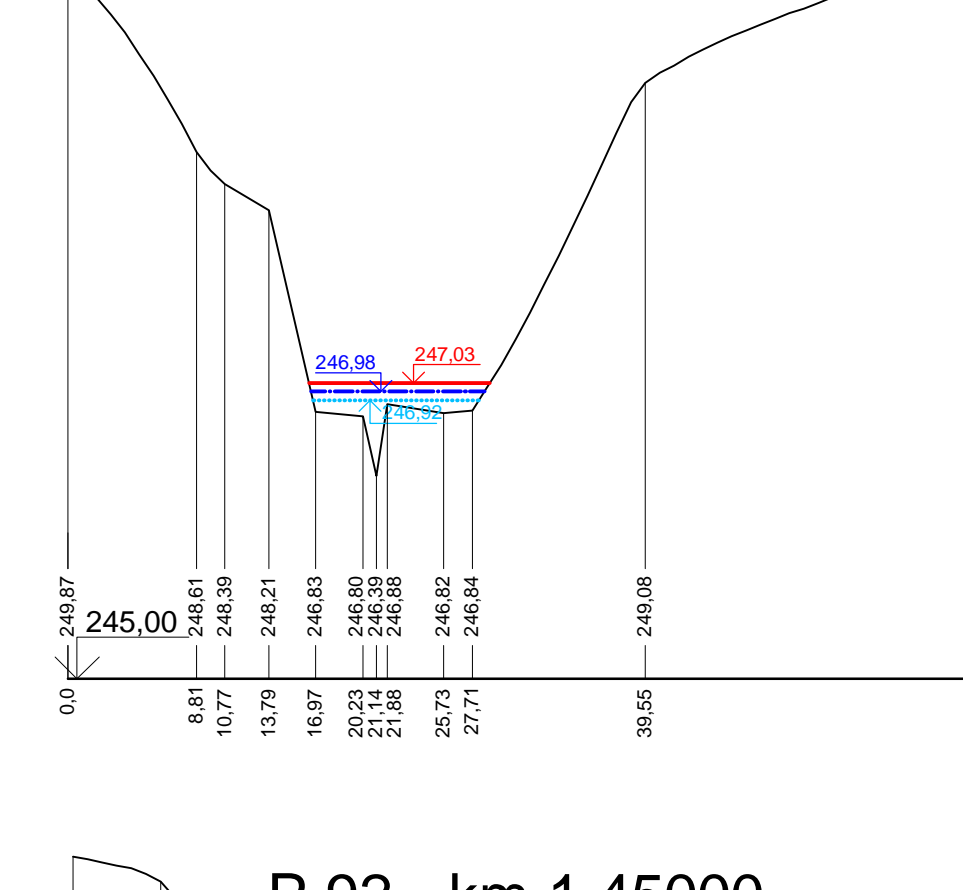


P 94 - km 1,55000

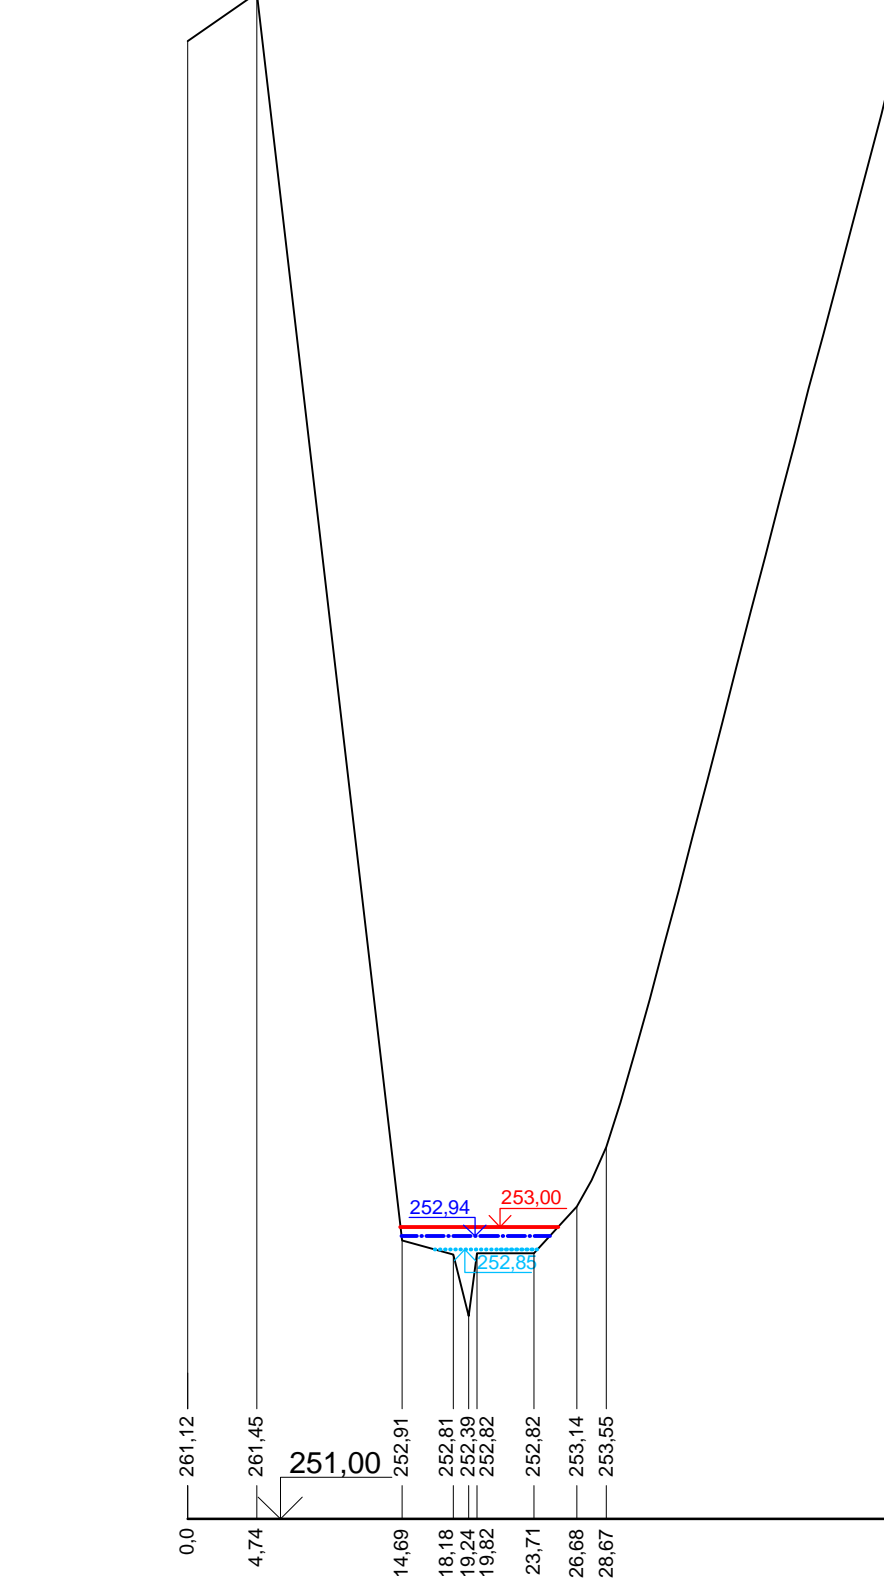


P 83 - km 1,25317

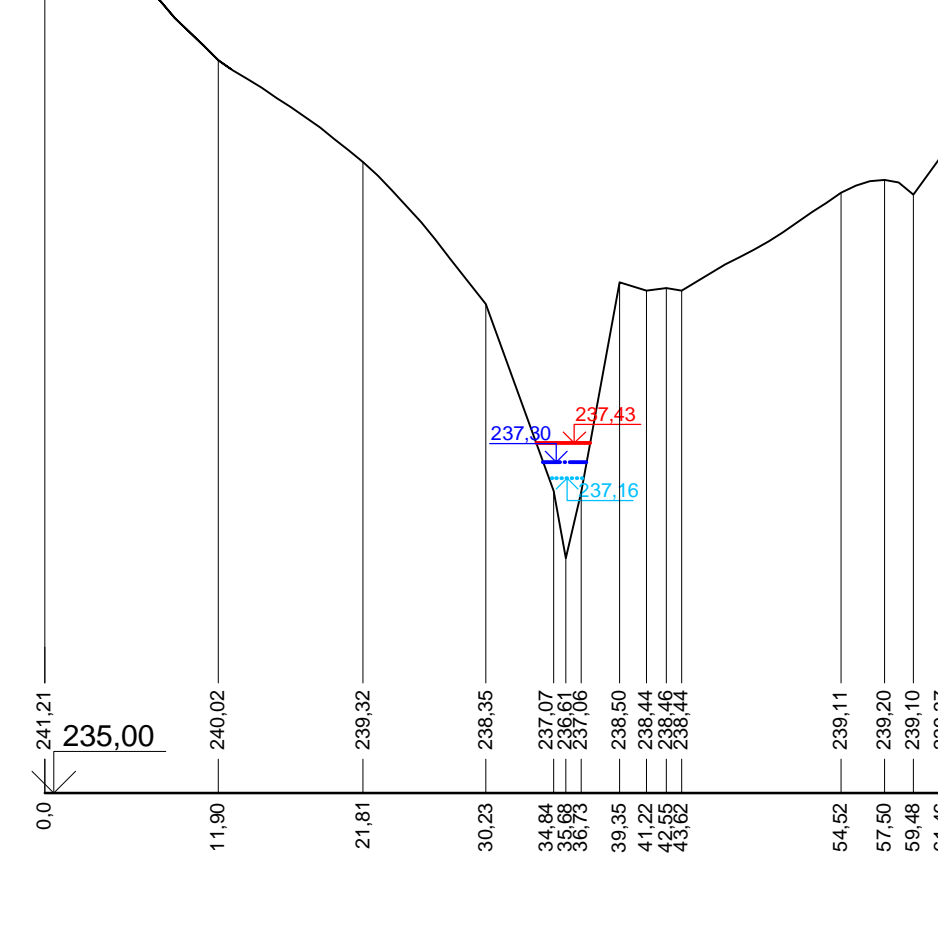


P 86 - km 1,30000

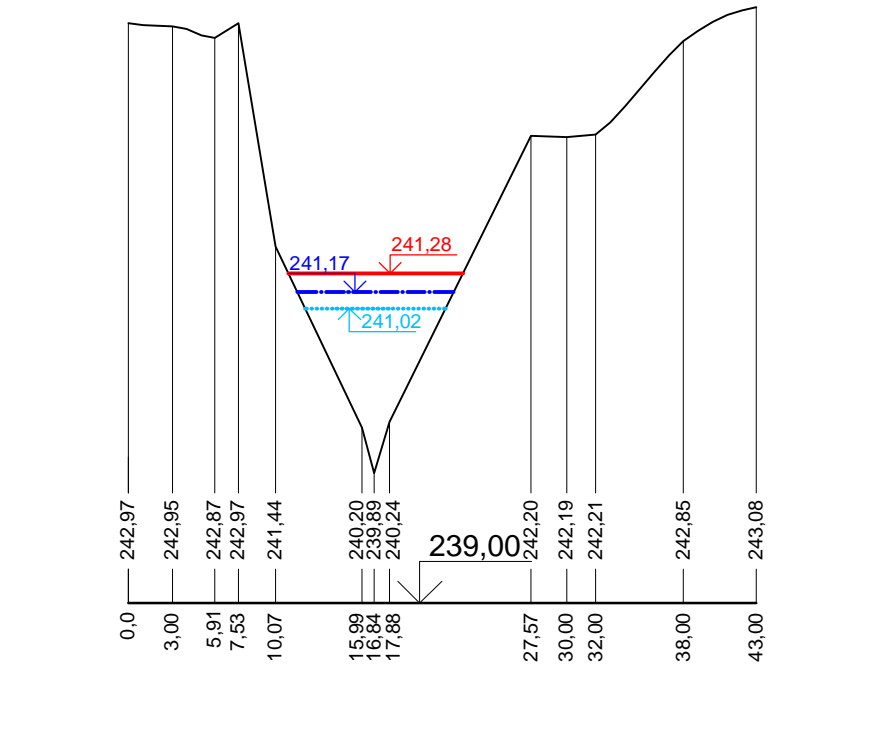

P 89 - km 1,38897

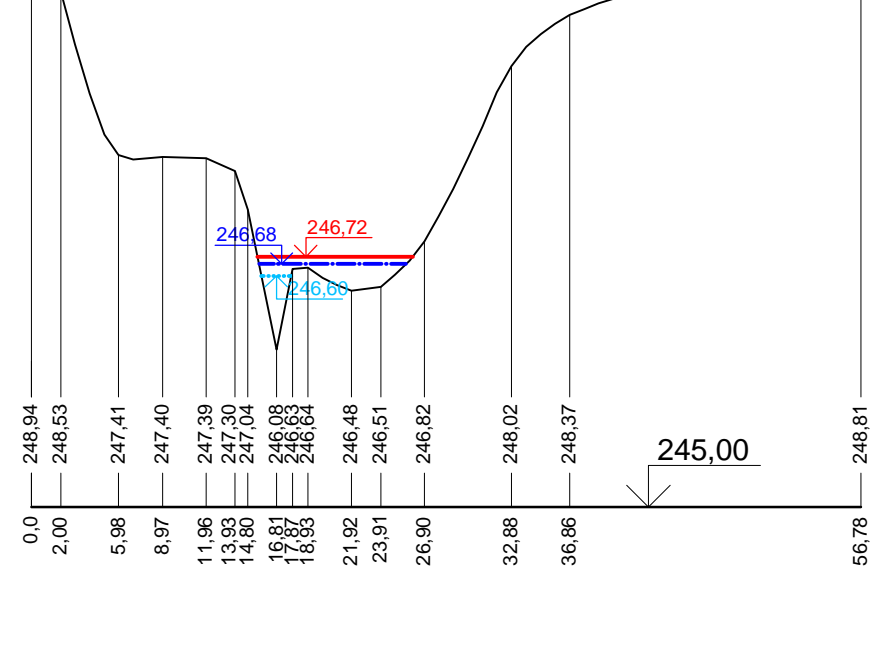

P 92 - km 1,45000

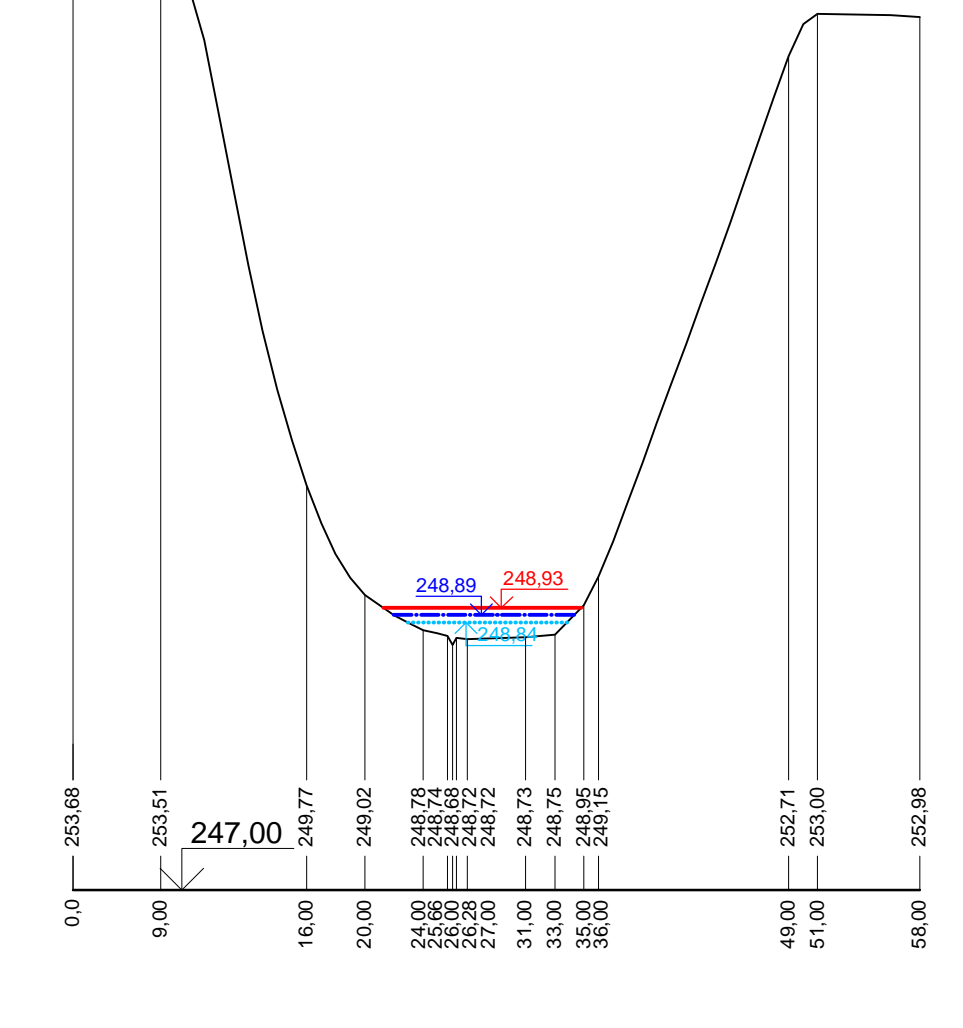

Výškový systém B.p.V.



Sokolovská 16/45A, 186 00 Praha 8 - Karlín
tel. +420 221 873 111, fax. +420 221 873 247

www.d-plus.cz
d-plus@e-plus.cz

Hlavní inženýr projektu: Ing. Jindřich SLÁMA, Ph.D.	Zodp. projektant: Ing. Jindřich SLÁMA, Ph.D.	Vpracoval: Bc. Lukáš TESAŘ	
MÚ (OÚ): Praha	Kraj: Praha	Datum:	04/2009
Investor: MHMP, Odbor ochrany prostředí, Jungmannova 35/29, Praha 1	Stupeň:		Generel
Zakázka:		Číslo zakázky:	2806 - 08 - 00
Obsah: Příčné profily příčné řezy P 81 - P 95		Měřítko:	1 : 500/50
		Číslo přílohy:	9.5
		Počet formátů A4:	10 x A4
		Revize:	-
		Č. kopie:	