

P 231 km 18,386 93 – MOST UL. ŠTYCHOVA Š. 11,6m


(foto návodní strana)

M 1:100/100

$Q_{100} = 41,3 \text{ m}^3 \cdot \text{s}^{-1}, 260,25 \text{ m n. m.}$

$Q_{20} = 27,0 \text{ m}^3 \cdot \text{s}^{-1}, 260,04 \text{ m n. m.}$

$Q_5 = 17,0 \text{ m}^3 \cdot \text{s}^{-1}, 259,86 \text{ m n. m.}$

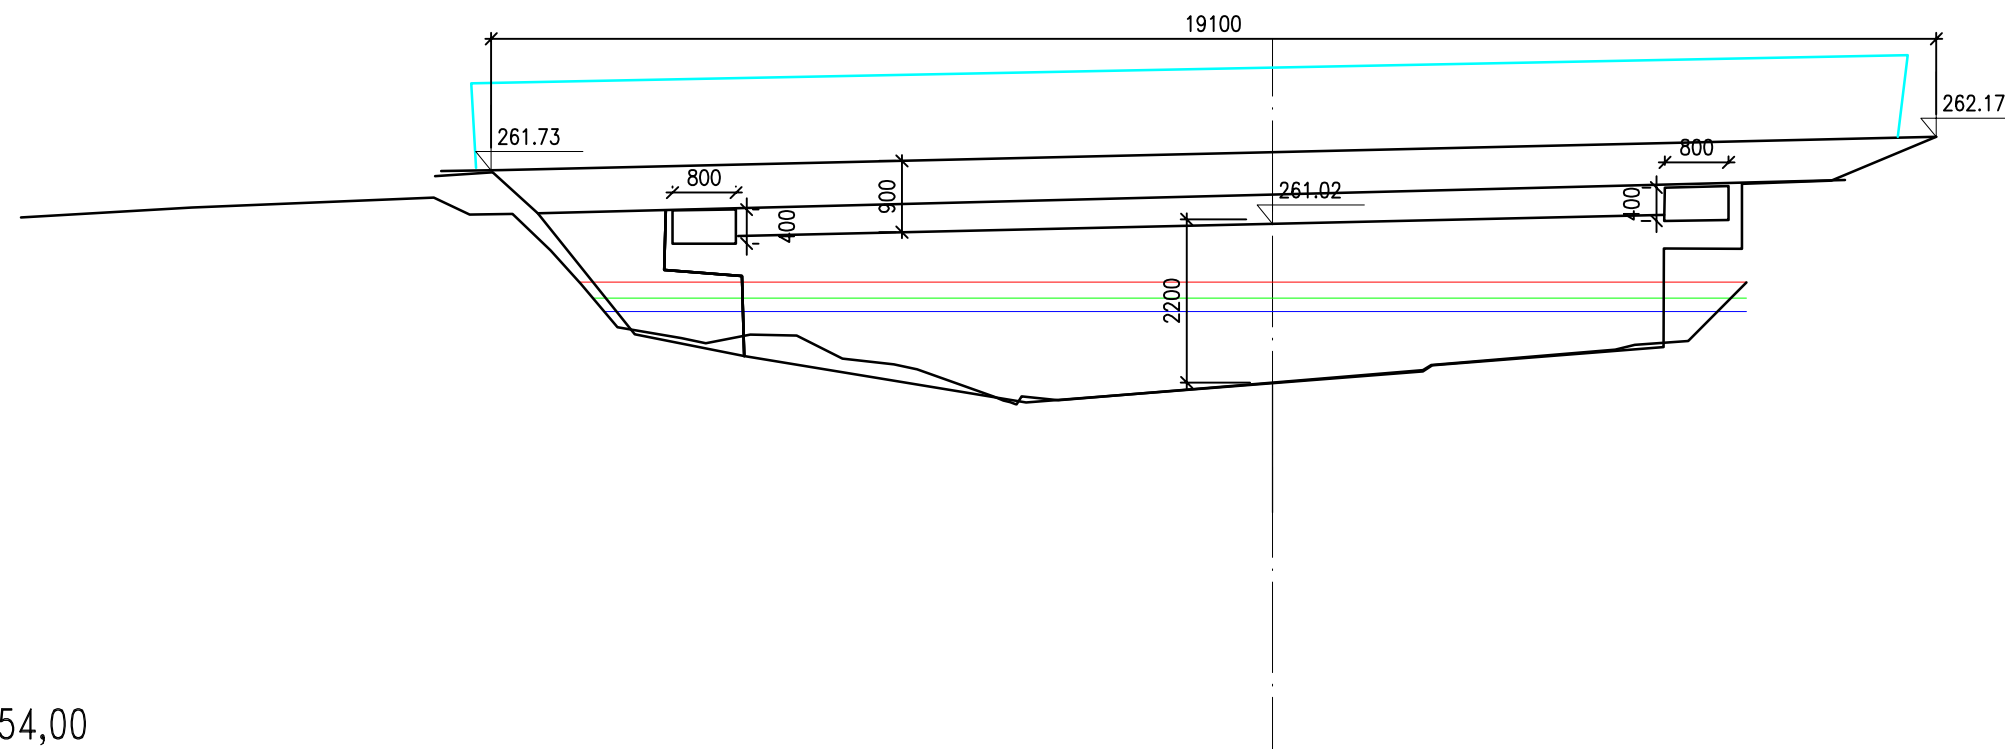

S.R. – 254,00