


P 71 km 3,362 33 - - MOST UL. VRŠOVICKÁ Š. 30,0m

(foto návodní strana)

M 1:100/100

$Q_{100} = 70,7 \text{ m}^3 \cdot \text{s}^{-1}, 200,51 \text{ m n. m.}$   
 $Q_{20} = 46,2 \text{ m}^3 \cdot \text{s}^{-1}, 199,91 \text{ m n. m.}$   
 $Q_5 = 29,1 \text{ m}^3 \cdot \text{s}^{-1}, 199,46 \text{ m n. m.}$

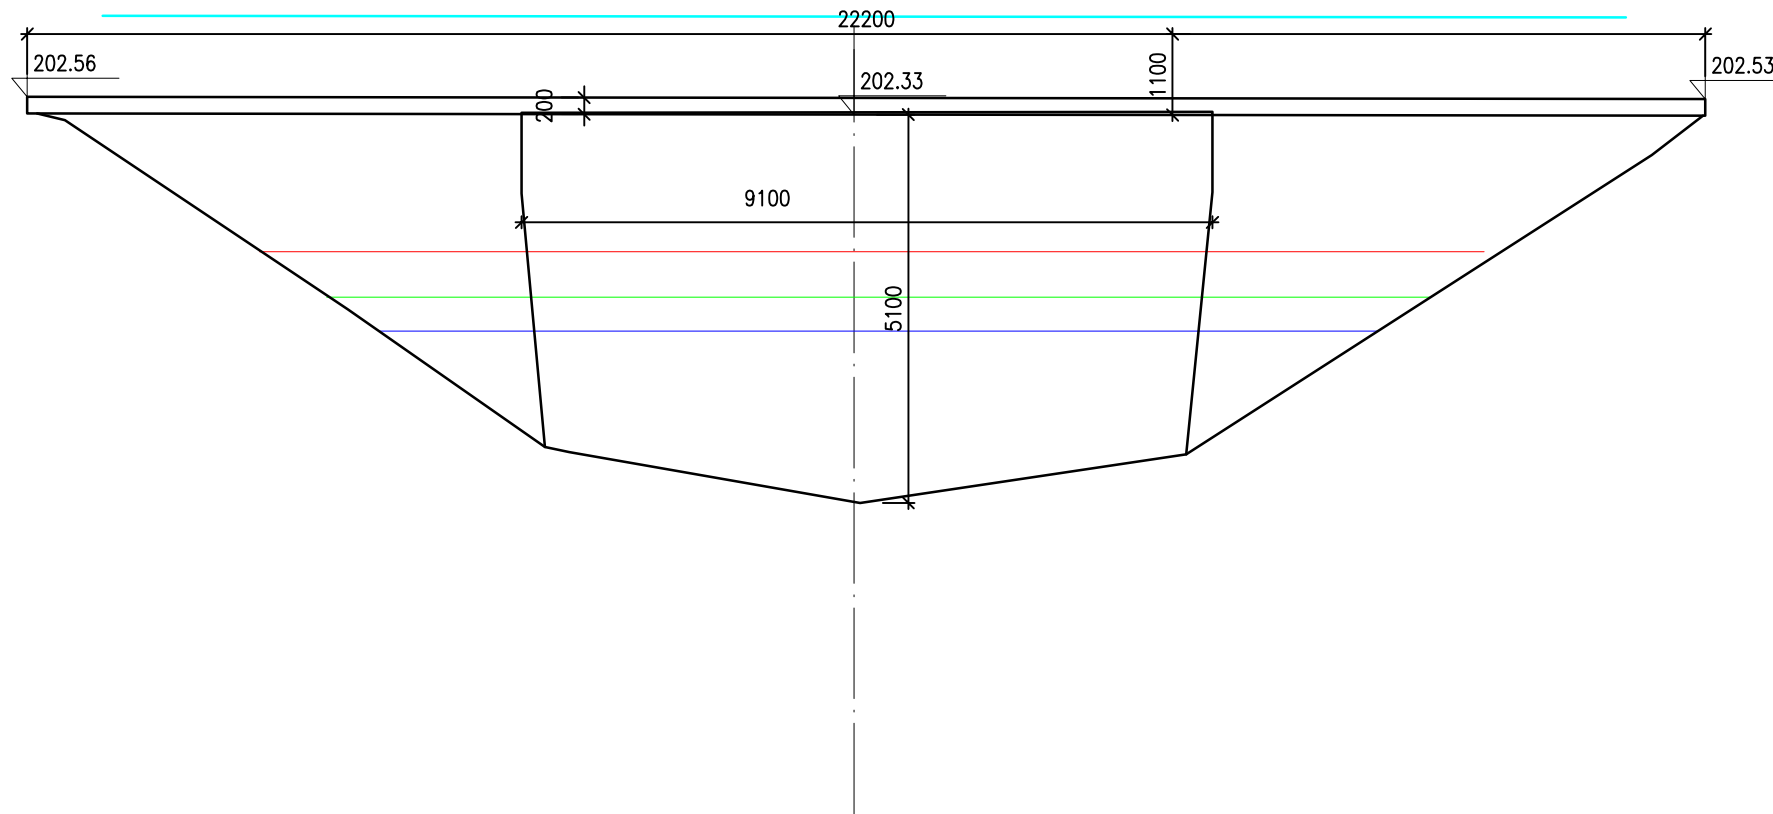

S.R. - 193,00