




U 31 km 23.28795

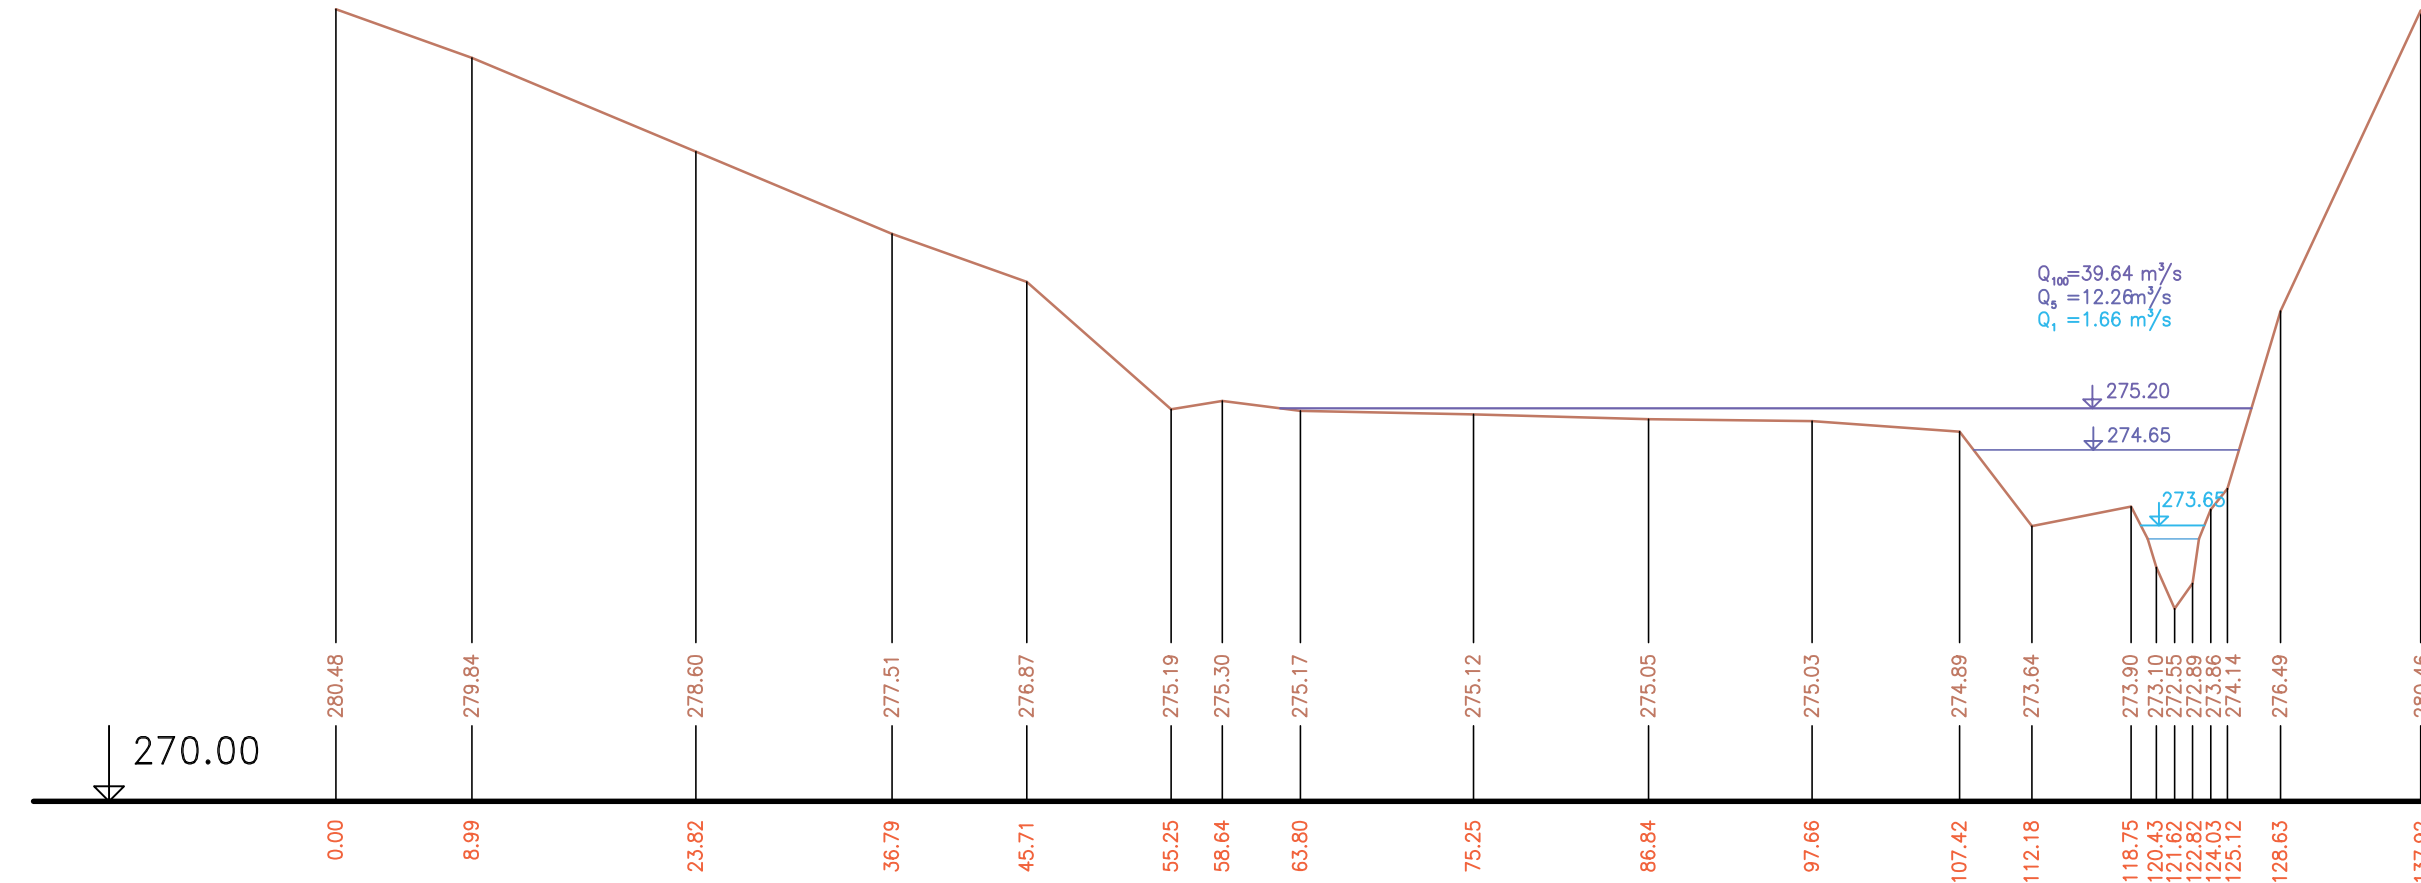


U 33 km 24.22702

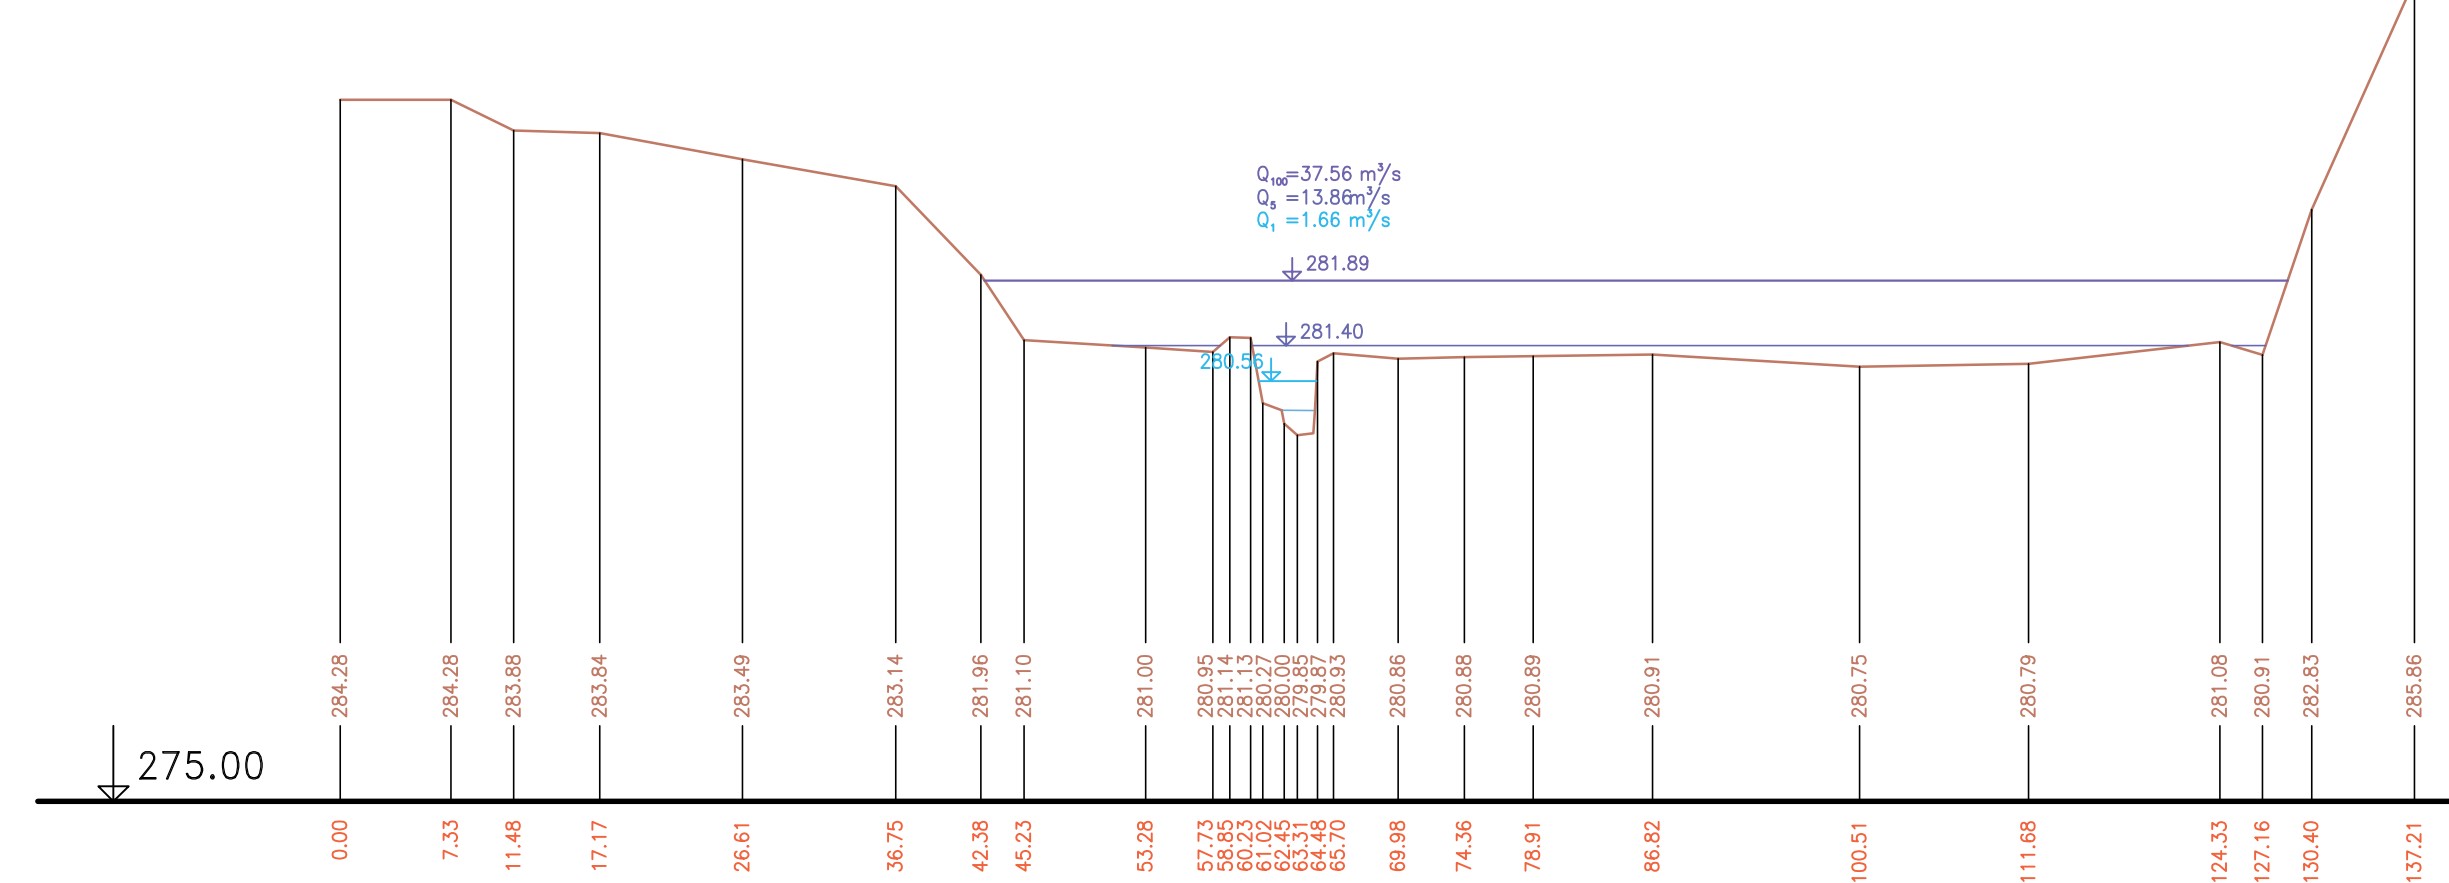


U 35 km 25.14953

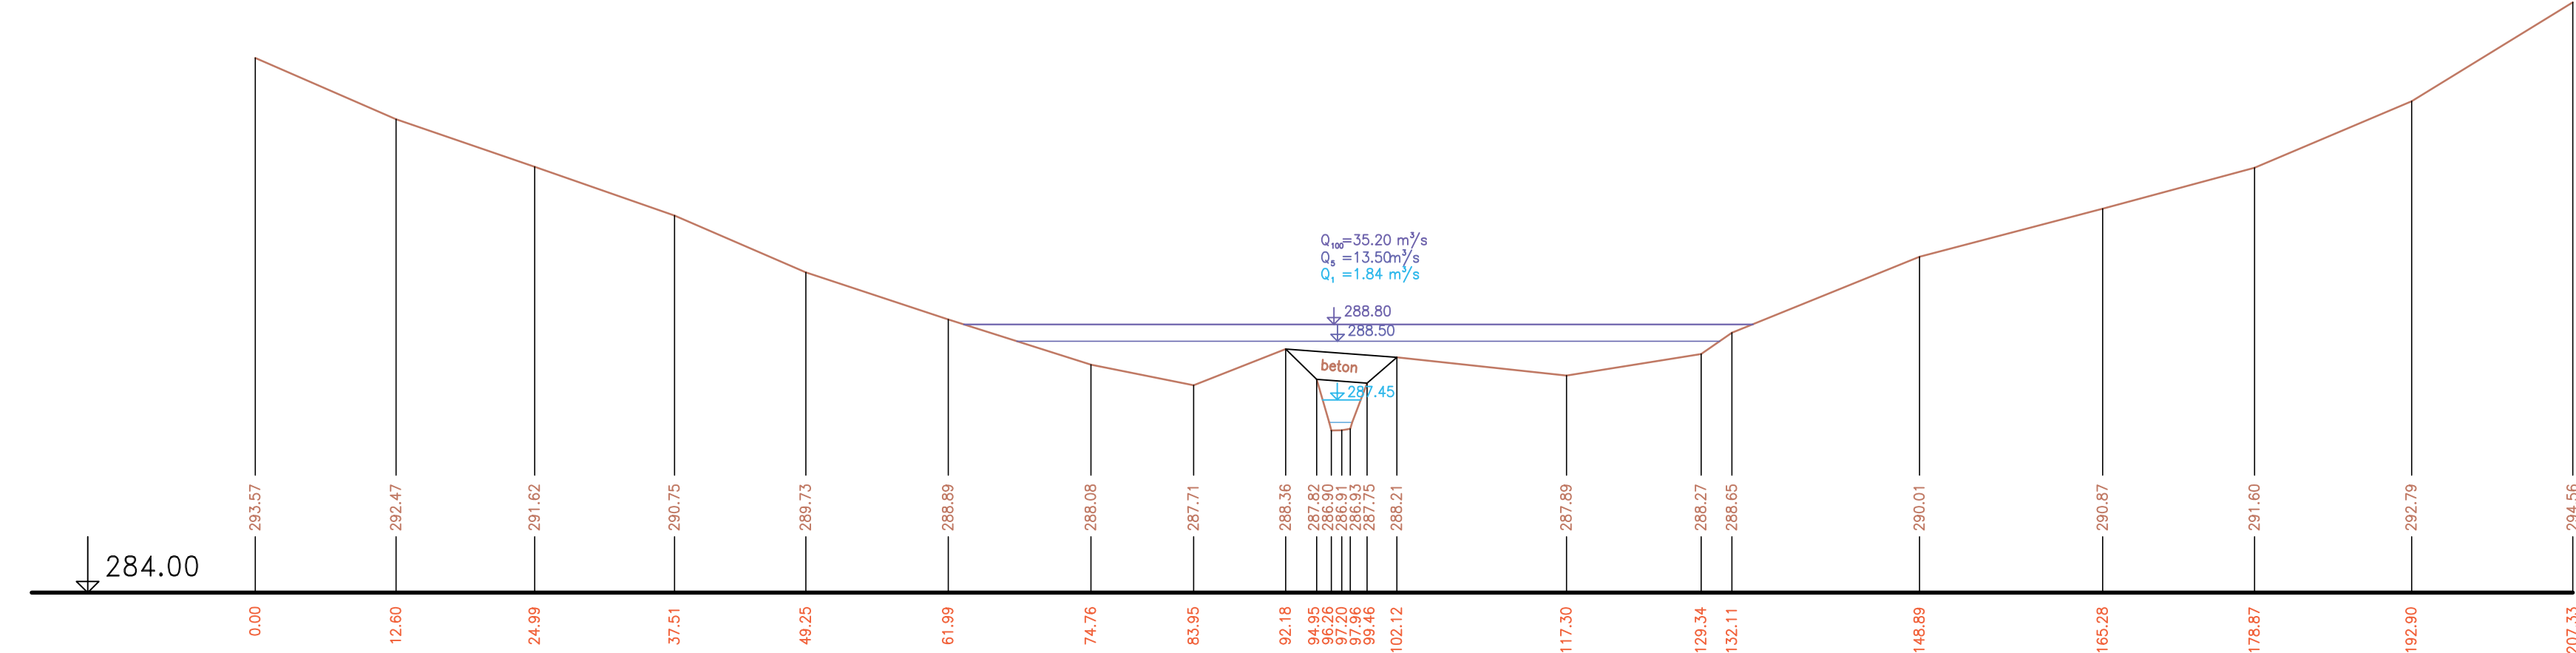


U 32 km 23.73807

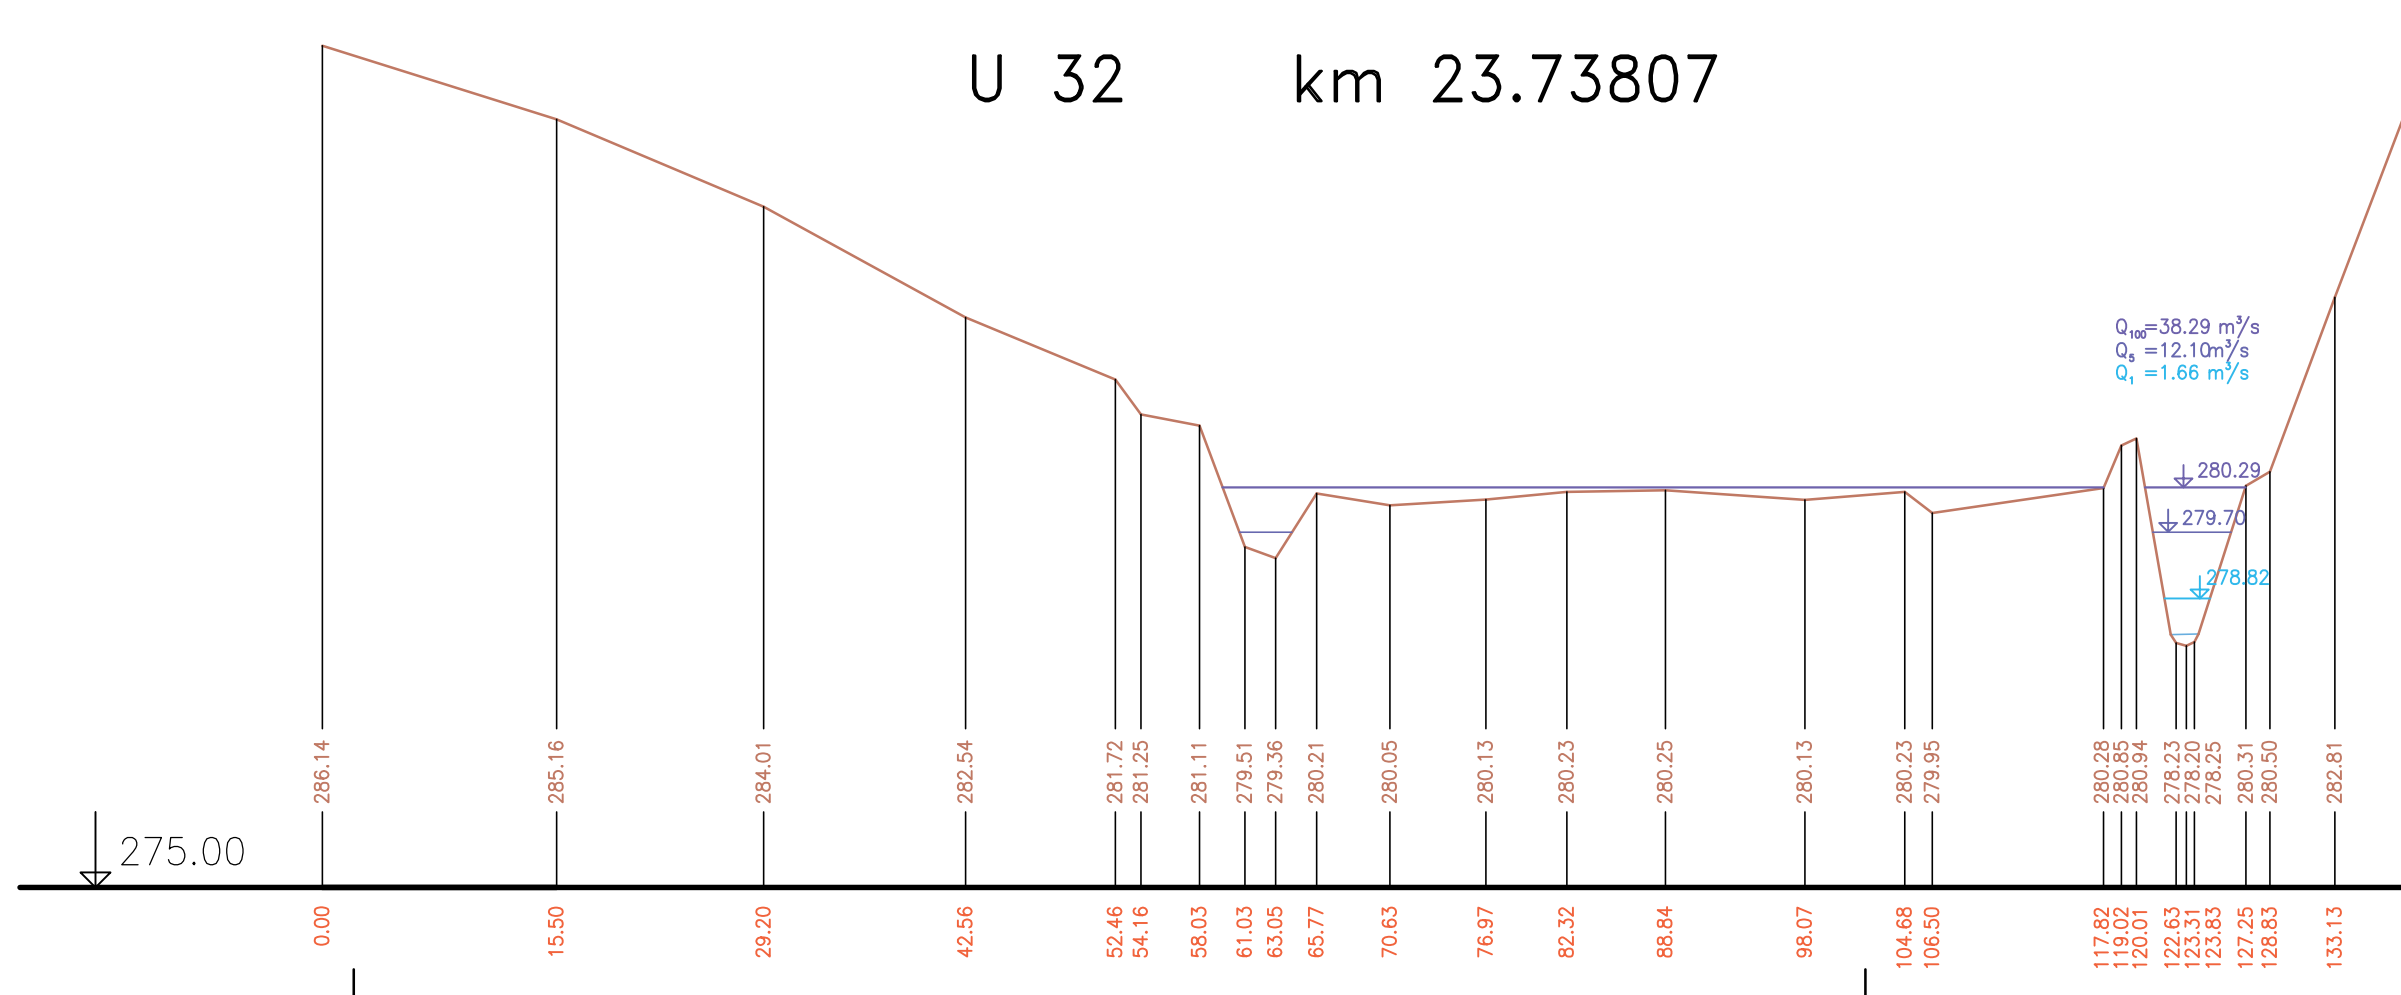


U 34 km 24.64175

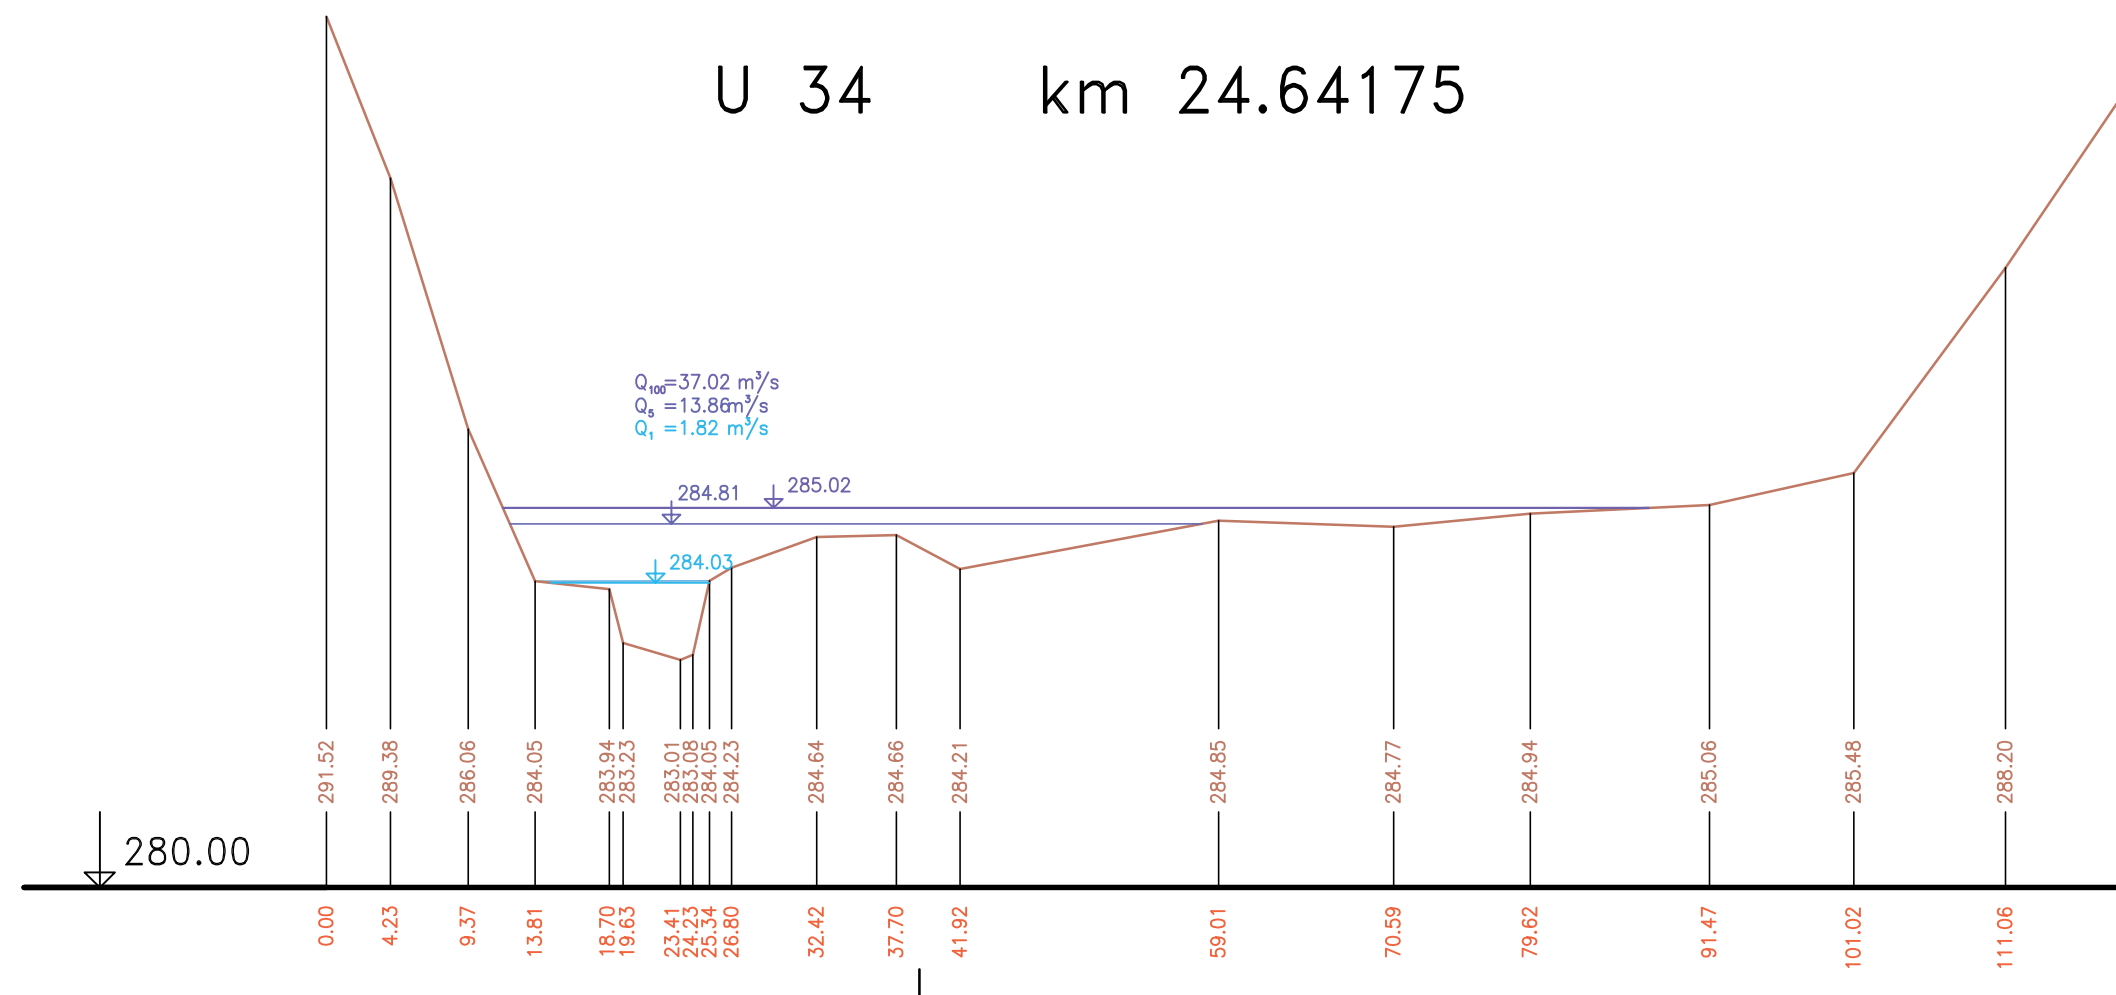

U 36 km 25.39620

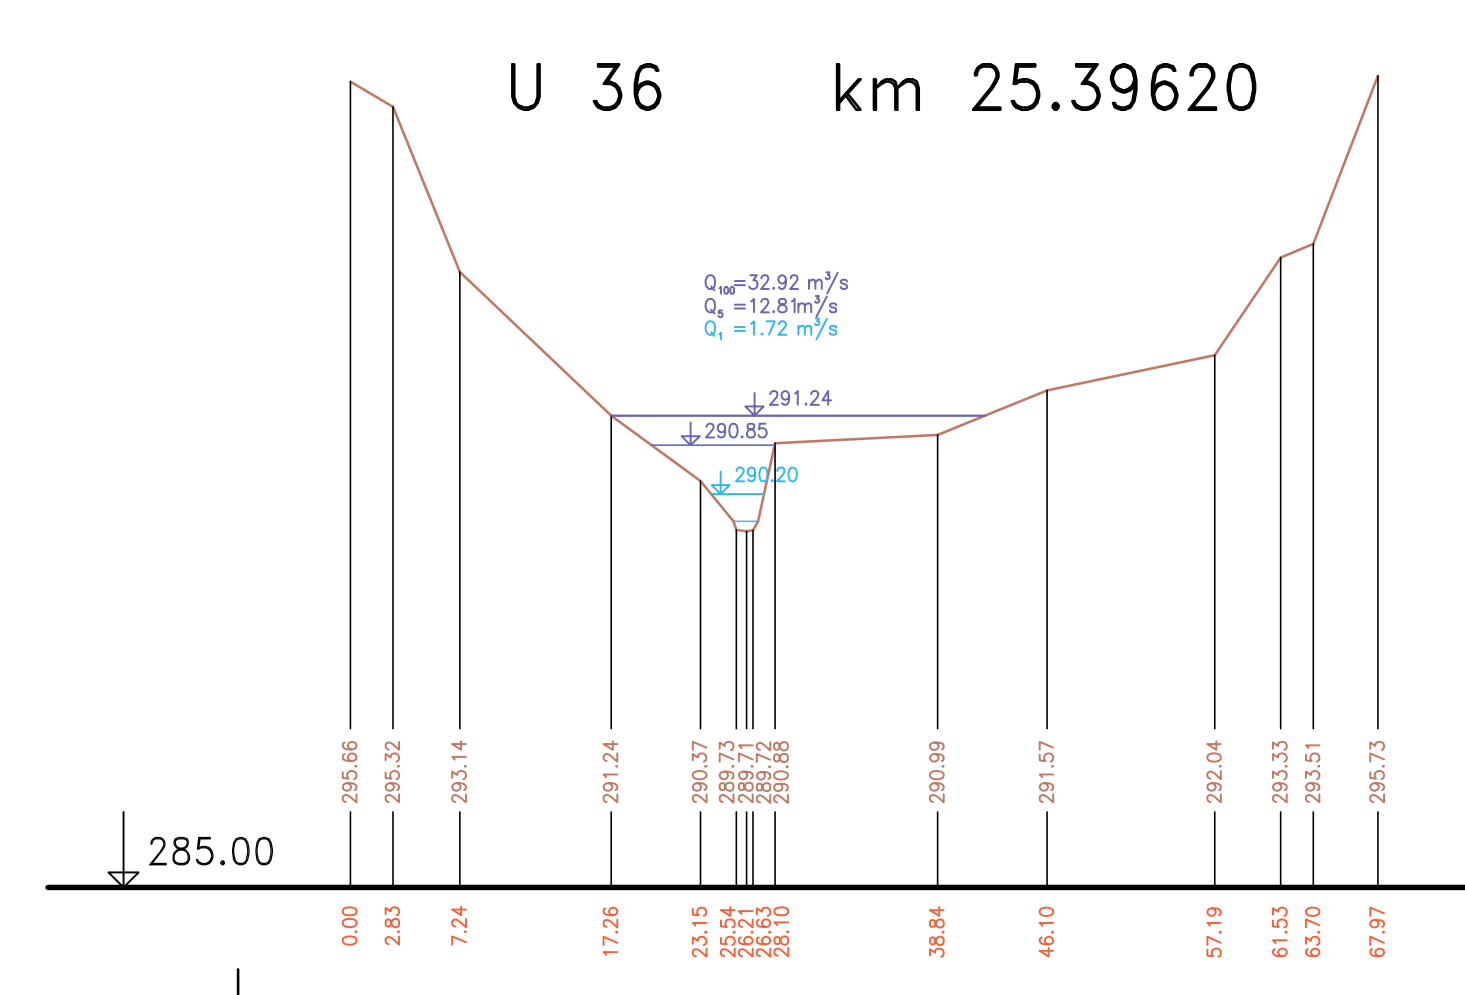

U 37 km 25.81487

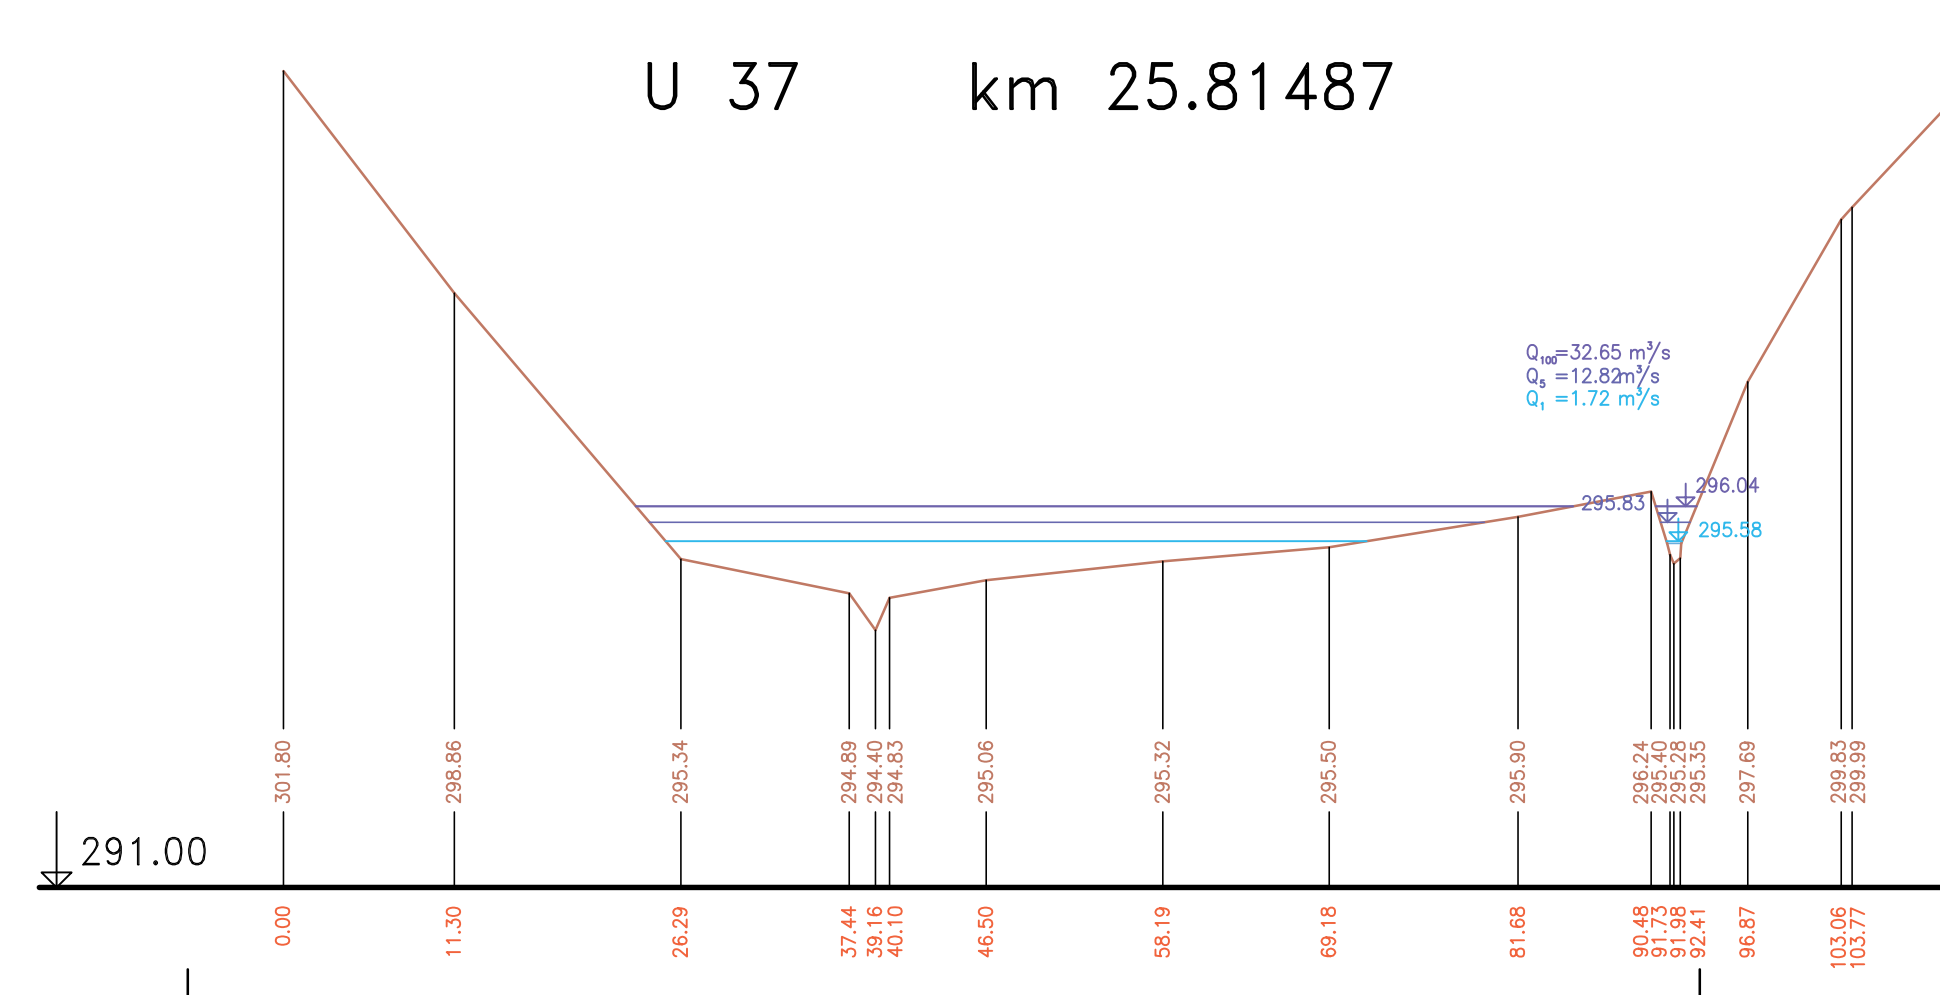

Výškový systém Balt p. v. ZMĚNA 01 - 09.2004

Název dílce :	General Rokytka - I. etapa	
Název přílohy :	Údolní řezy - část 5	Mřítko : 1:500/100
		Číslo přílohy : 7.5