


067M KM 11,820 0 SILNIČNÍ MOST š=30,45

(návodní strana)

M 1:100/100



$Q_{100} = 30,6 \text{ m}^3 \cdot \text{s}^{-1}$	304,41 m n. m.
$Q_{20} = 16,1 \text{ m}^3 \cdot \text{s}^{-1}$	303,62 m n. m.
$Q_5 = 7,90 \text{ m}^3 \cdot \text{s}^{-1}$	303,08 m n. m.

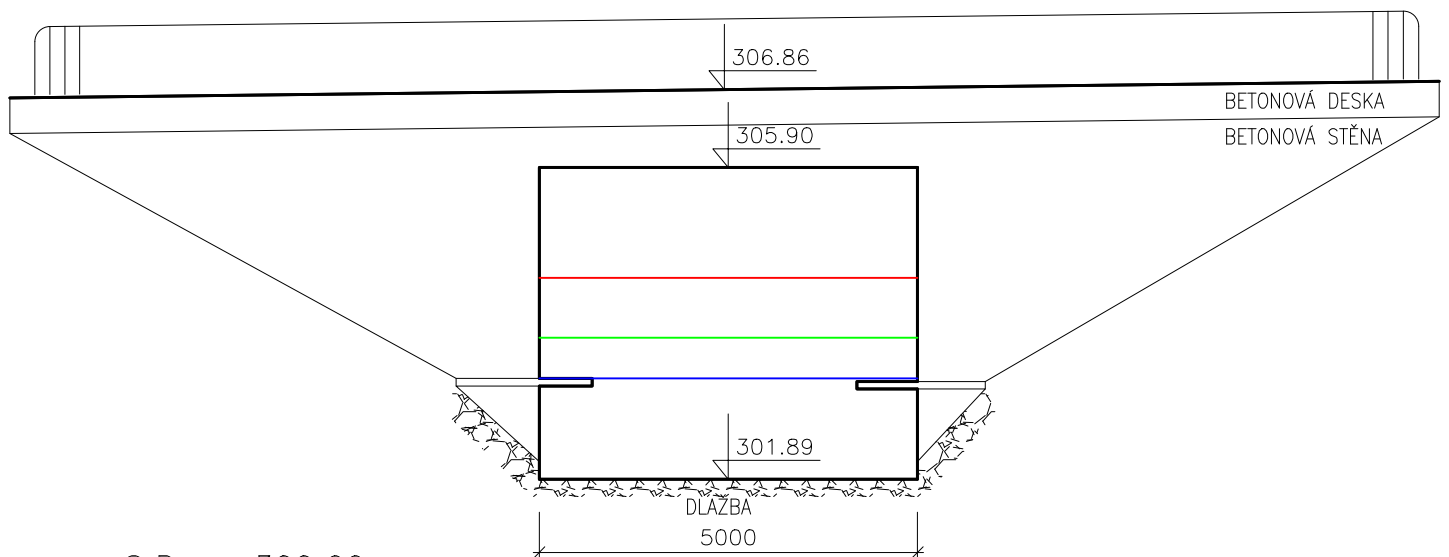

S.R. - 300,00