


095P KM 17,536 MOSTEK, š=5,5m

(návodní strana)

M 1:100/100



$Q_{100} = 22,5 \text{ m}^3 \cdot \text{s}^{-1}$	331,02 m n. m.
$Q_{20} = 11,8 \text{ m}^3 \cdot \text{s}^{-1}$	330,93 m n. m.
$Q_5 = 5,80 \text{ m}^3 \cdot \text{s}^{-1}$	330,83 m n. m.

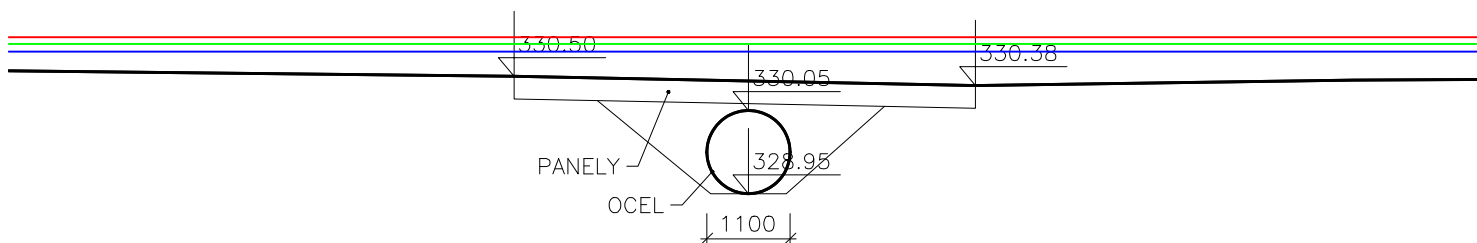

S.R. - 325,00